


DWARSPROFIEL Bosbeek_K719

Schaal: 1/100

Referentievlak: 49.00m

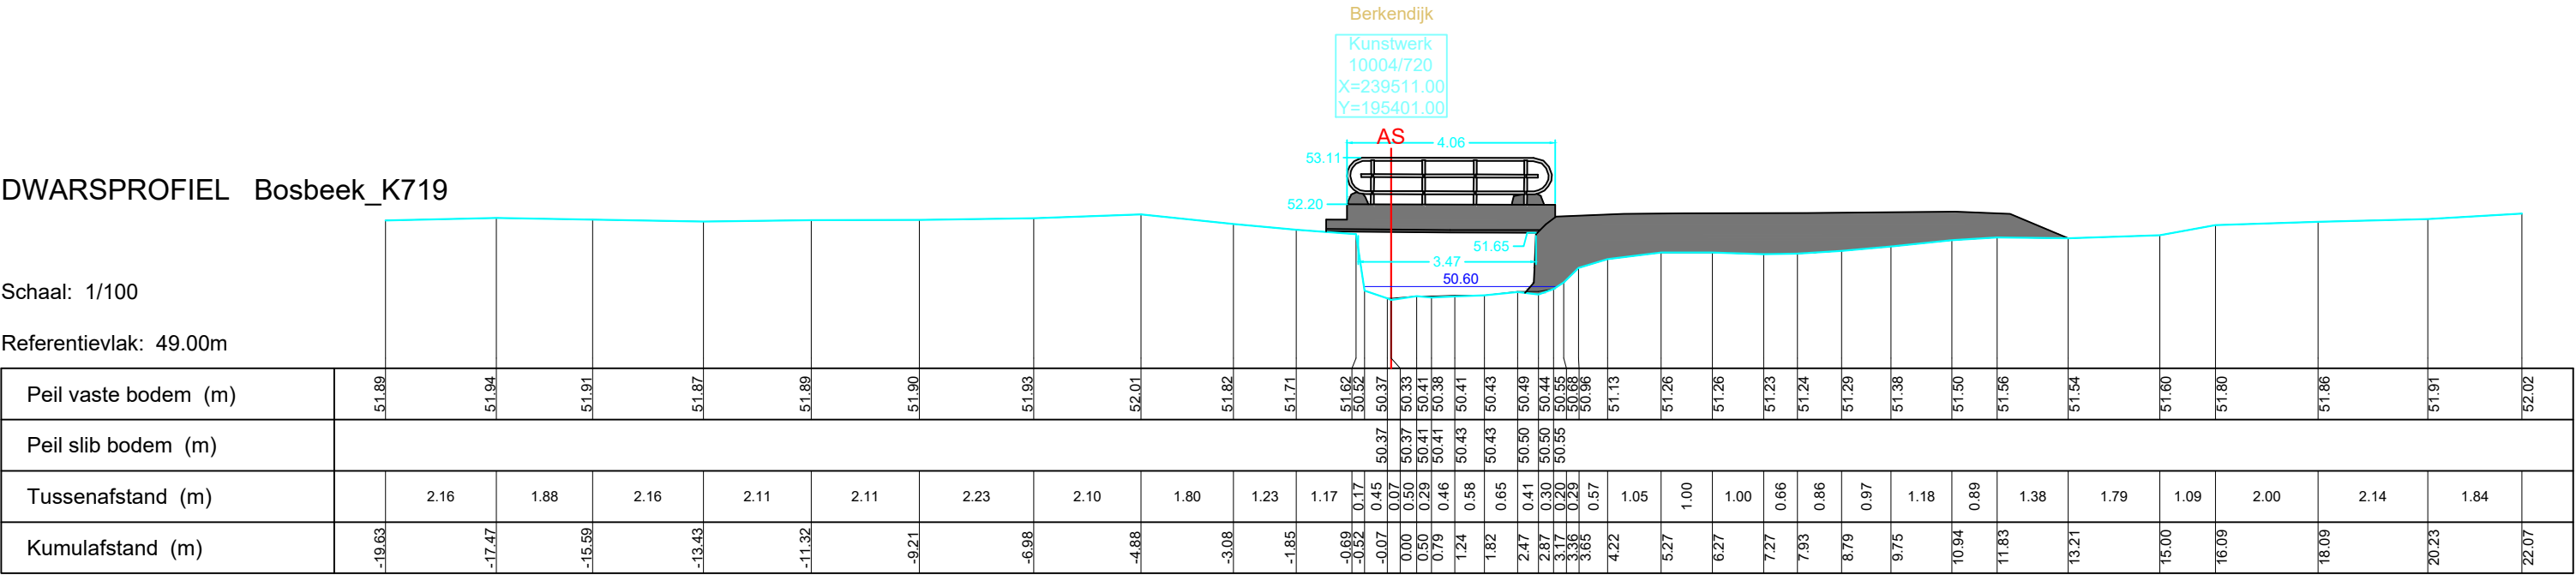

DWARSPROFIEL Bosbeek_K719

Schaal: 1/100

Referentievlak: 49.00m

Peil vaste bodem (m)	51.89	51.94	51.91	51.87	51.89	51.90	51.93	52.01	51.82	51.71	51.62	50.52	50.37	50.33	50.41	50.38	50.41	50.43	50.43	50.49	50.44	50.55	50.68	50.96	51.13	51.26	51.26	51.23	51.24	51.29	51.38	51.50	51.56	51.54	51.60	51.80	51.86	51.91	52.02	
Peil slib bodem (m)													50.37	50.37	50.41	50.41	50.43	50.43	50.50	50.50	50.55	50.68	50.96	51.13	51.26	51.26	51.23	51.24	51.29	51.38	51.50	51.56	51.54	51.60	51.80	51.86	51.91	52.02		
Tussenafstand (m)		2.16	1.88	2.16	2.11	2.11	2.23	2.10	1.80	1.23	1.17	0.17	0.45	0.07	0.50	0.29	0.46	0.58	0.65	0.41	0.30	0.20	0.36	0.29	0.57	1.05	1.00	1.00	0.66	0.86	0.97	1.18	0.89	1.38	1.79	1.09	2.00	2.14	1.84	
Kumulafstand (m)	-19.63	-17.47	-15.59	-13.43	-11.32	-9.21	-6.98	-4.88	-3.08	-1.85	-0.69	-0.52	-0.07	0.00	0.50	0.79	1.24	1.82	2.47	2.87	3.17	3.36	3.65	4.22	5.27	6.27	7.27	7.93	8.79	9.75	10.94	11.83	13.21	15.00	16.09	18.09	20.23	22.07		