


33.00

H 1:100/ L 1:100

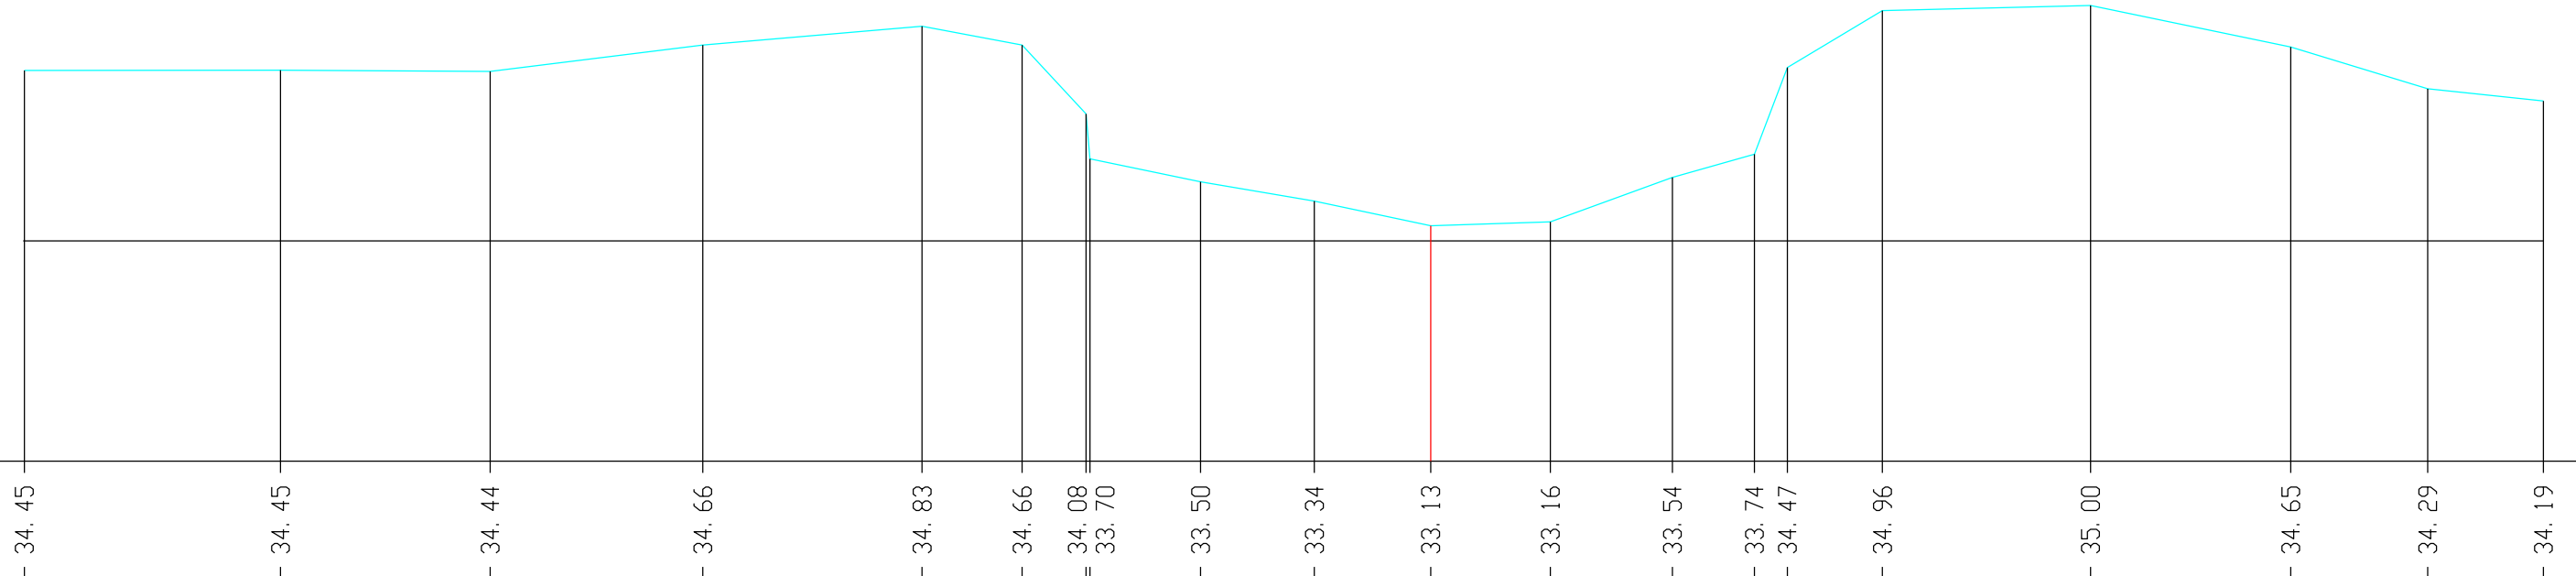

MATEN TERREIN	34.45	34.45	34.44	34.66	34.83	34.66	34.08	33.70	33.50	33.34	33.13	33.16	33.54	33.74	34.47	34.96	35.00	34.65	34.29	34.19	
MATEN SLIBLIJN																					
TUSSENAFST. TERREIN		2.18	1.78	1.81	1.86	0.85	0.54	0.03	0.94	0.97	0.99	1.02	1.04	0.70	0.28	0.81	1.77	1.70	1.16	0.98	
GECUM. AFST. TERREIN	-11.95	-9.78	-7.99	-6.19	-4.32	-3.47	-2.93	-2.90	-1.96	-0.99	0.00	1.02	2.06	2.75	3.03	3.84	5.61	7.31	8.47	9.46	