


Hamontweg 102

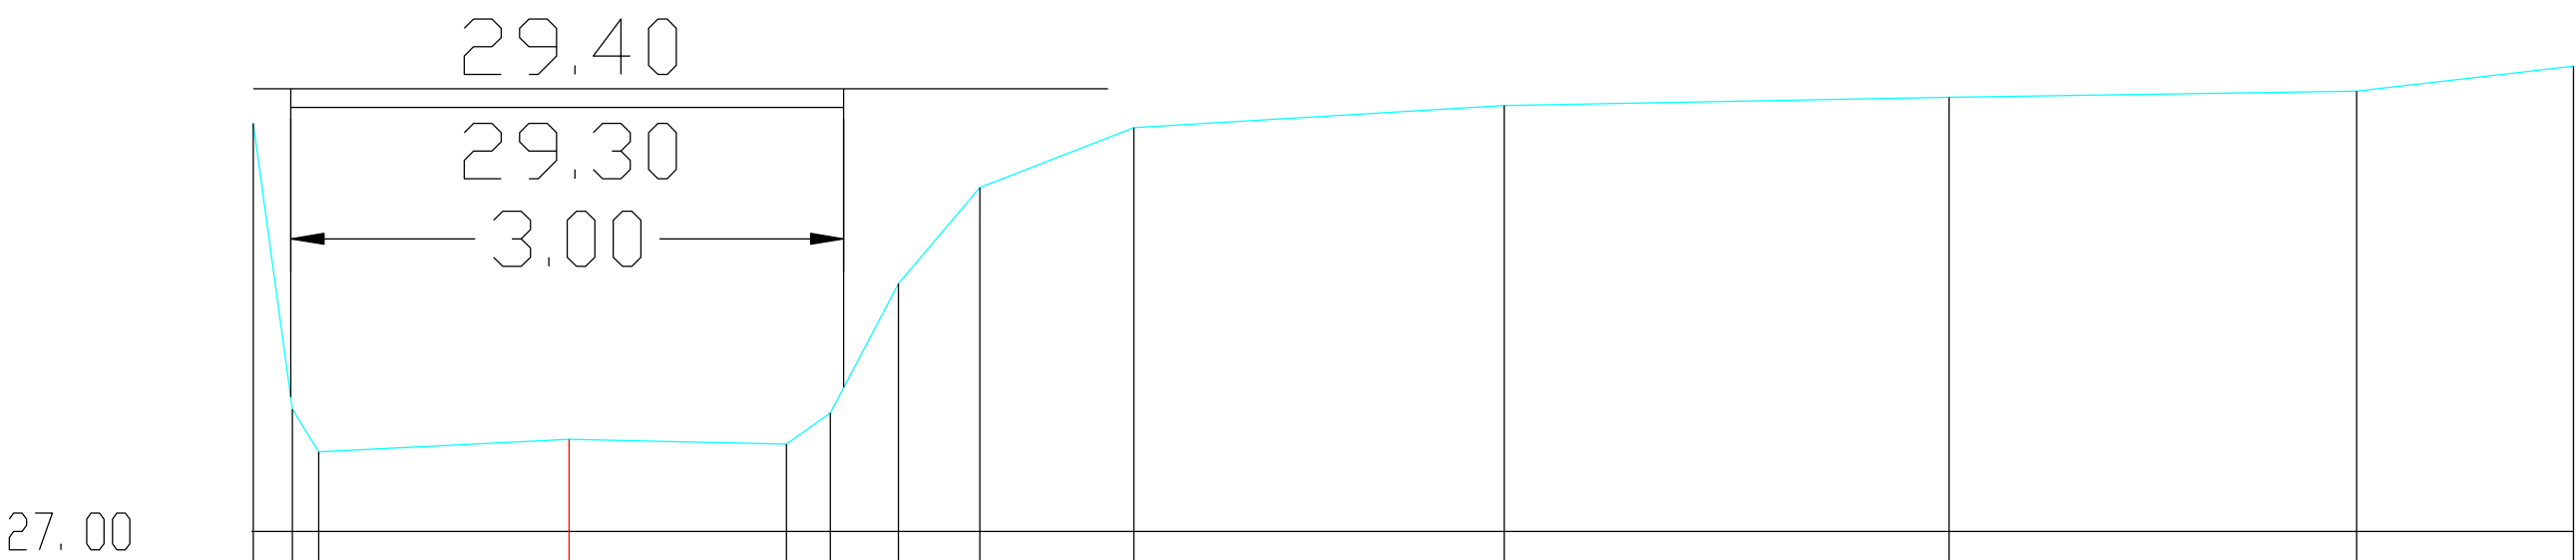

H 1: 100/ L 1: 100

|                      |         |         |         |         |         |         |         |         |         |         |         |         |         |
|----------------------|---------|---------|---------|---------|---------|---------|---------|---------|---------|---------|---------|---------|---------|
| MATEN TERREIN        | - 29.21 | - 27.66 | - 27.43 | - 27.50 | - 27.47 | - 27.64 | - 28.34 | - 28.87 | - 29.19 | - 29.31 | - 29.36 | - 29.39 | - 29.52 |
| MATEN SLIBLIJN       |         |         |         |         |         |         |         |         |         |         |         |         |         |
| TUSSENAFST. TERREIN  | 0.21    | 0.14    | 1.36    | 1.18    | 0.24    | 0.37    | 0.44    | 0.84    | 2.01    | 2.41    | 2.21    | 1.18    |         |
| GECUM. AFST. TERREIN | - 1.71  | - 1.50  | - 1.36  | 0.00    | 1.18    | 1.42    | 1.79    | 2.23    | 3.07    | 5.07    | 7.49    | 9.70    | 10.88   |