


H 1: 100/ L 1: 100

34.00

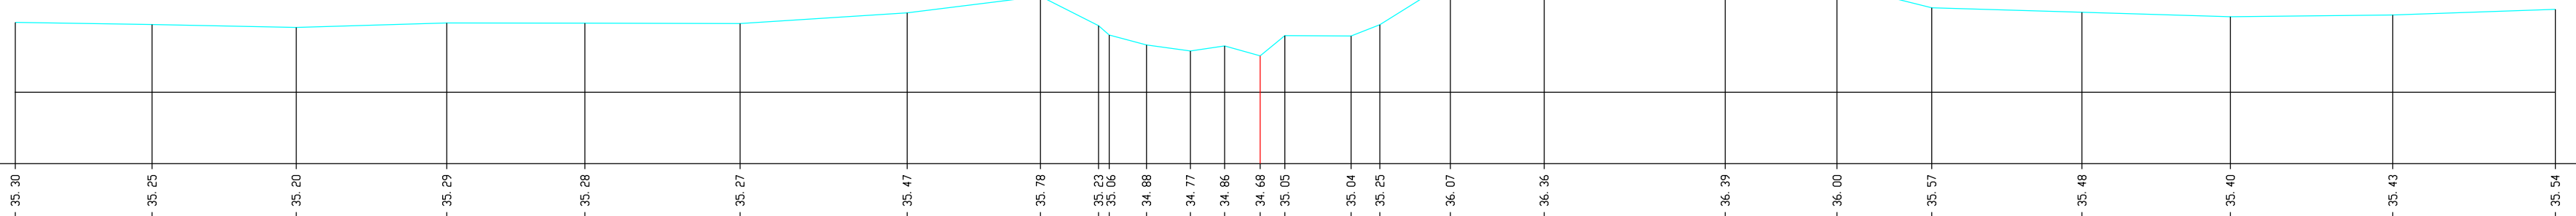

MATEN TERREIN	35.30	35.25	35.20	35.29	35.28	35.27	35.47	35.78	35.72	35.76	34.88	34.77	34.86	34.68	35.05	35.04	35.25	36.07	36.36	36.39	36.00	35.57	35.48	35.40	35.43	35.54	
MATEN SLIBLIJN																											
TUSSENAFST. TERREIN		2.54	2.68	2.80	2.57	2.88	3.11	2.48	1.08	0.20	0.69	0.82	0.63	0.66	0.46	1.23	0.54	1.31	1.74	3.36	2.08	1.76	2.79	2.76	3.02	3.02	
GECUM. AFST. TERREIN	-23.13	-20.99	-17.91	-15.11	-12.55	-9.67	-6.56	-4.08	-3.00	-2.80	-2.11	-1.30	-0.66	0.00	0.46	1.69	2.22	3.53	5.28	8.64	10.72	12.48	15.27	18.03	21.04	24.06	