


H 1: 100/ L 1: 100

36.00

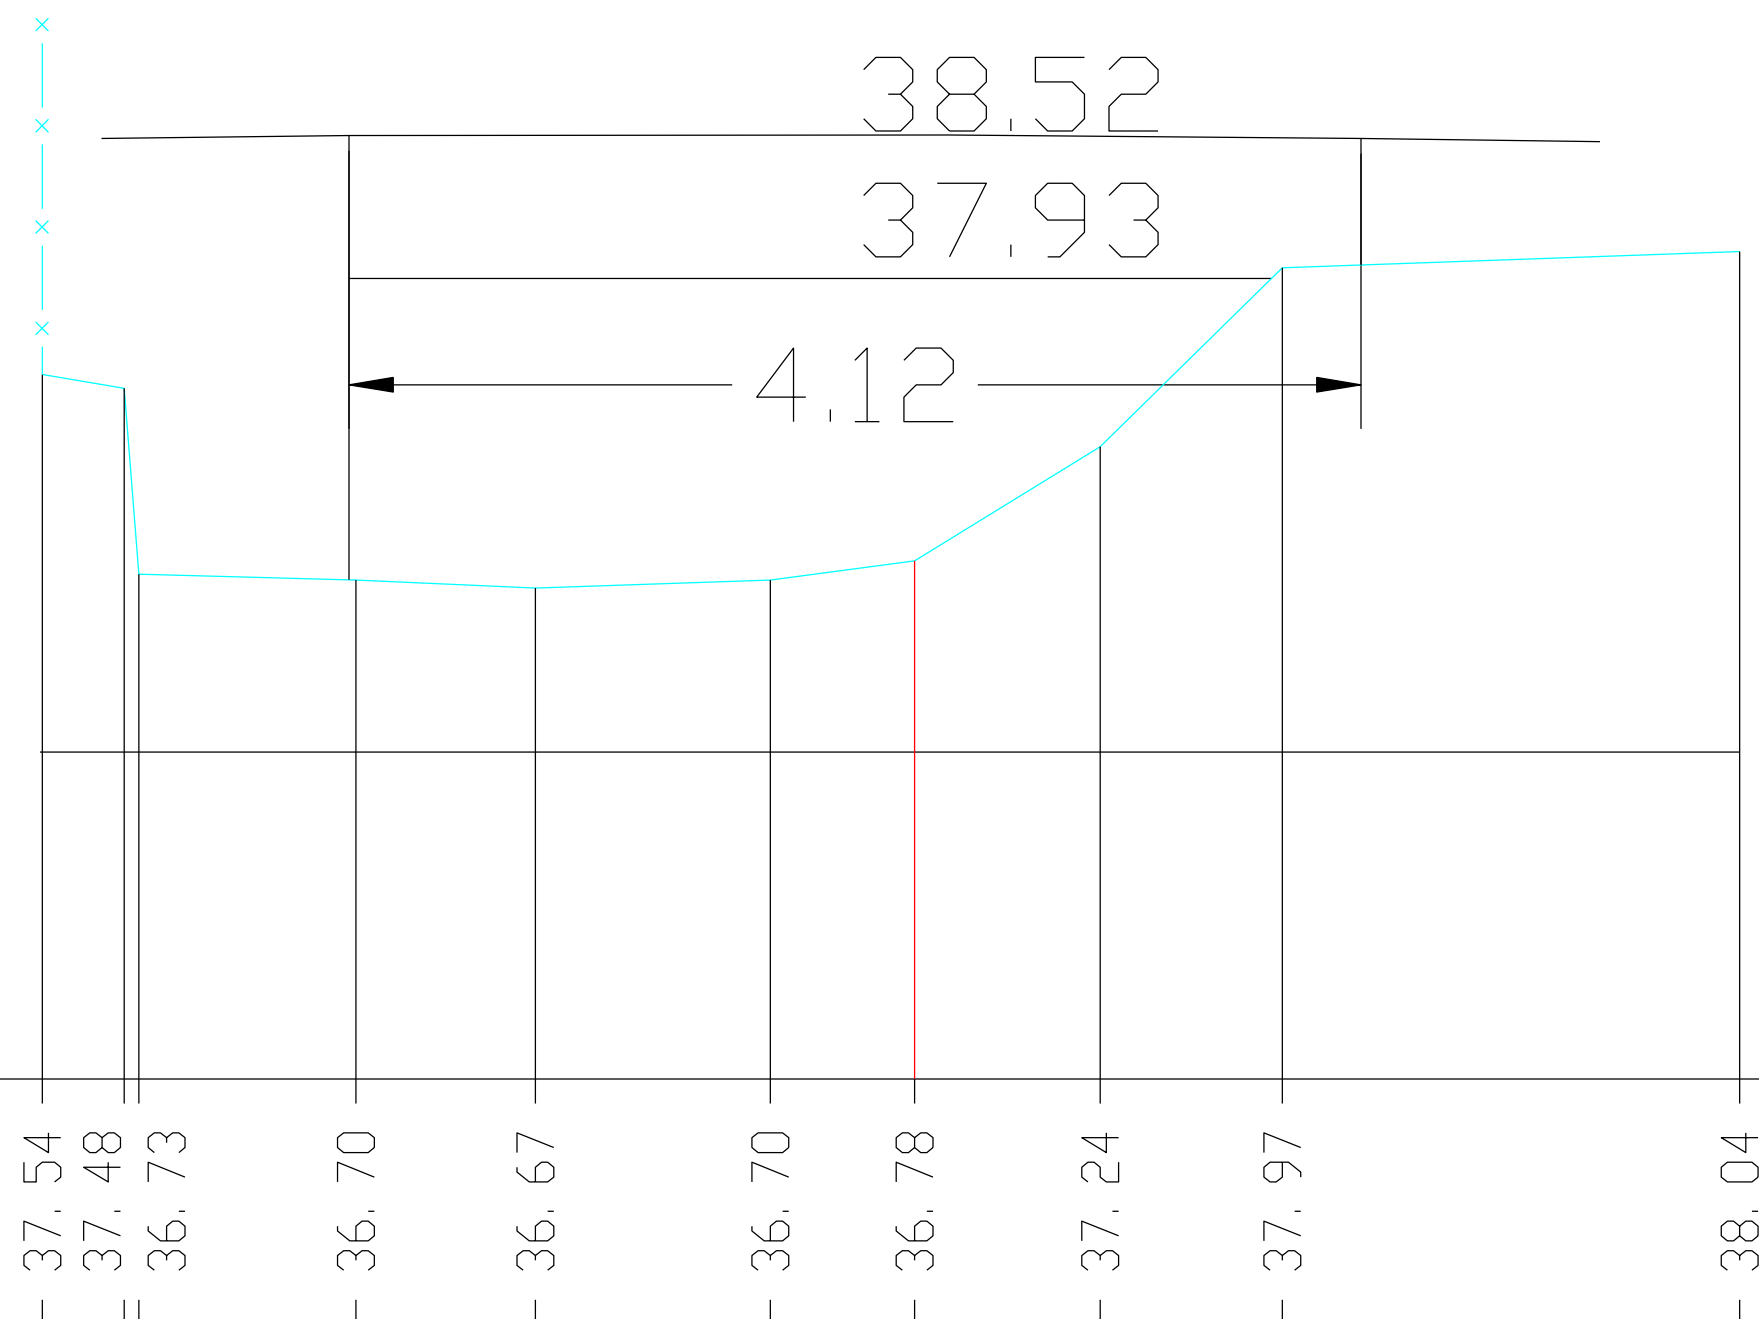

MATEN TERREIN

MATEN SLIBLIJN

TUSSENAFST. TERREIN

GECUM. AFST. TERREIN

|        |        |        |        |        |        |        |        |        |        |
|--------|--------|--------|--------|--------|--------|--------|--------|--------|--------|
| -37.54 | -37.48 | -36.73 | -36.70 | -36.67 | -36.70 | -36.78 | -37.24 | -37.97 | -38.04 |
| 0.33   | 0.06   | 0.89   | 0.73   | 0.96   | 0.59   | 0.76   | 0.74   | 1.86   |        |
| -3.56  | -3.22  | -3.16  | -2.28  | -1.55  | -0.59  | 0.00   | 0.76   | 1.50   | 3.36   |