


H 1: 100/ L 1: 100

37.00

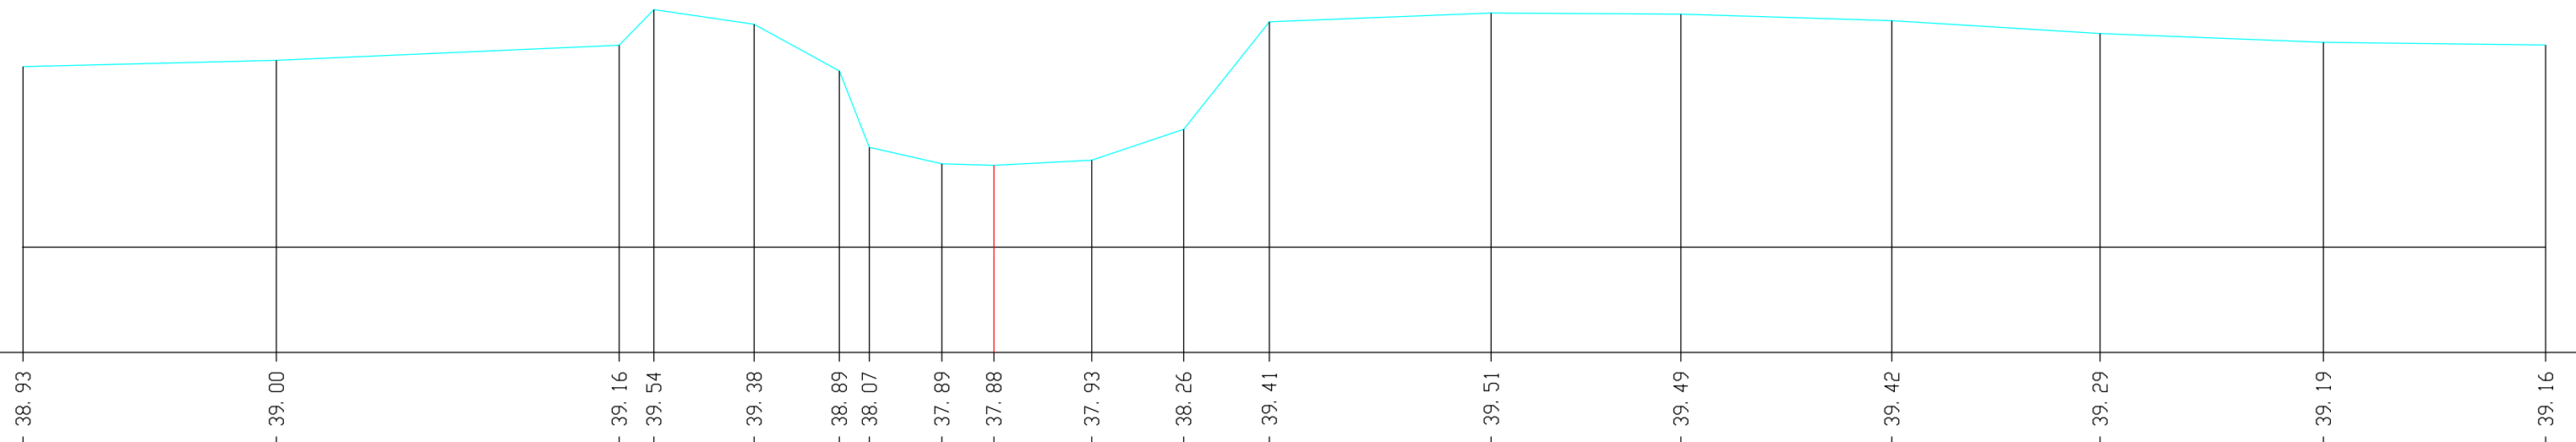

MATEN TERREIN	38.93	39.00	39.16	39.54	39.38	38.89	38.07	37.89	37.88	37.93	38.26	39.41	39.51	39.49	39.42	39.29	39.19	39.16	
MATEN SLIBLIJN																			
TUSSENAFST. TERREIN		2.71		3.67	0.37	1.07	0.91	0.32	0.78	0.56	1.05	0.98	0.92	2.37	2.03	2.26	2.23	2.39	2.38
GECUM. AFST. TERREIN	-10.38	-7.67	-4.01	-3.64	-2.56	-1.65	-1.33	-0.56	0.00	1.05	2.03	2.95	5.32	7.35	9.60	11.83	14.22	16.59	