


H 1: 100/ L 1: 100

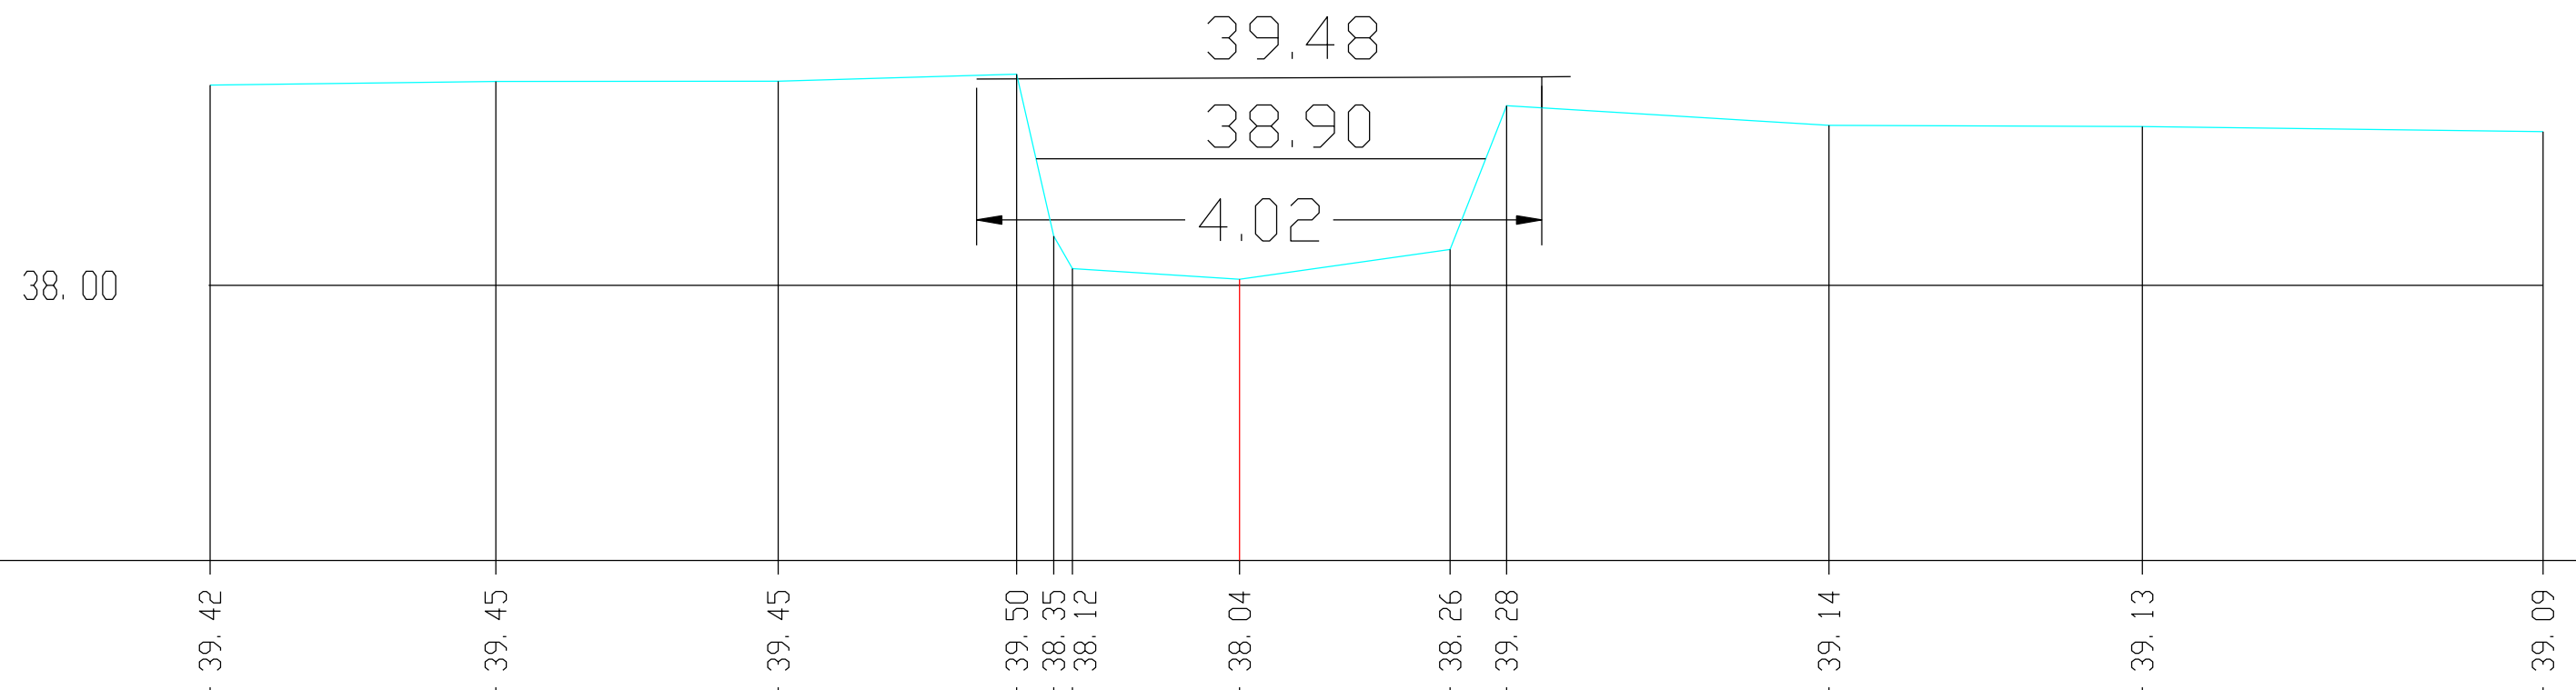

MATEN TERREIN	39.42	39.45	39.45	39.50	38.35	38.12	38.04	38.26	39.28	39.14	39.13	39.09
MATEN SLIBLIJN												
TUSSENAFST. TERREIN		2.03	2.01	1.70	0.26	0.13	1.19	1.50	0.40	2.29	2.23	2.85
GECUM. AFST. TERREIN	-7.32	-5.29	-3.28	-1.58	-1.32	-1.19	0.00	1.50	1.90	4.19	6.42	9.26