


Plattenhofweg
+
Hsnr. 14

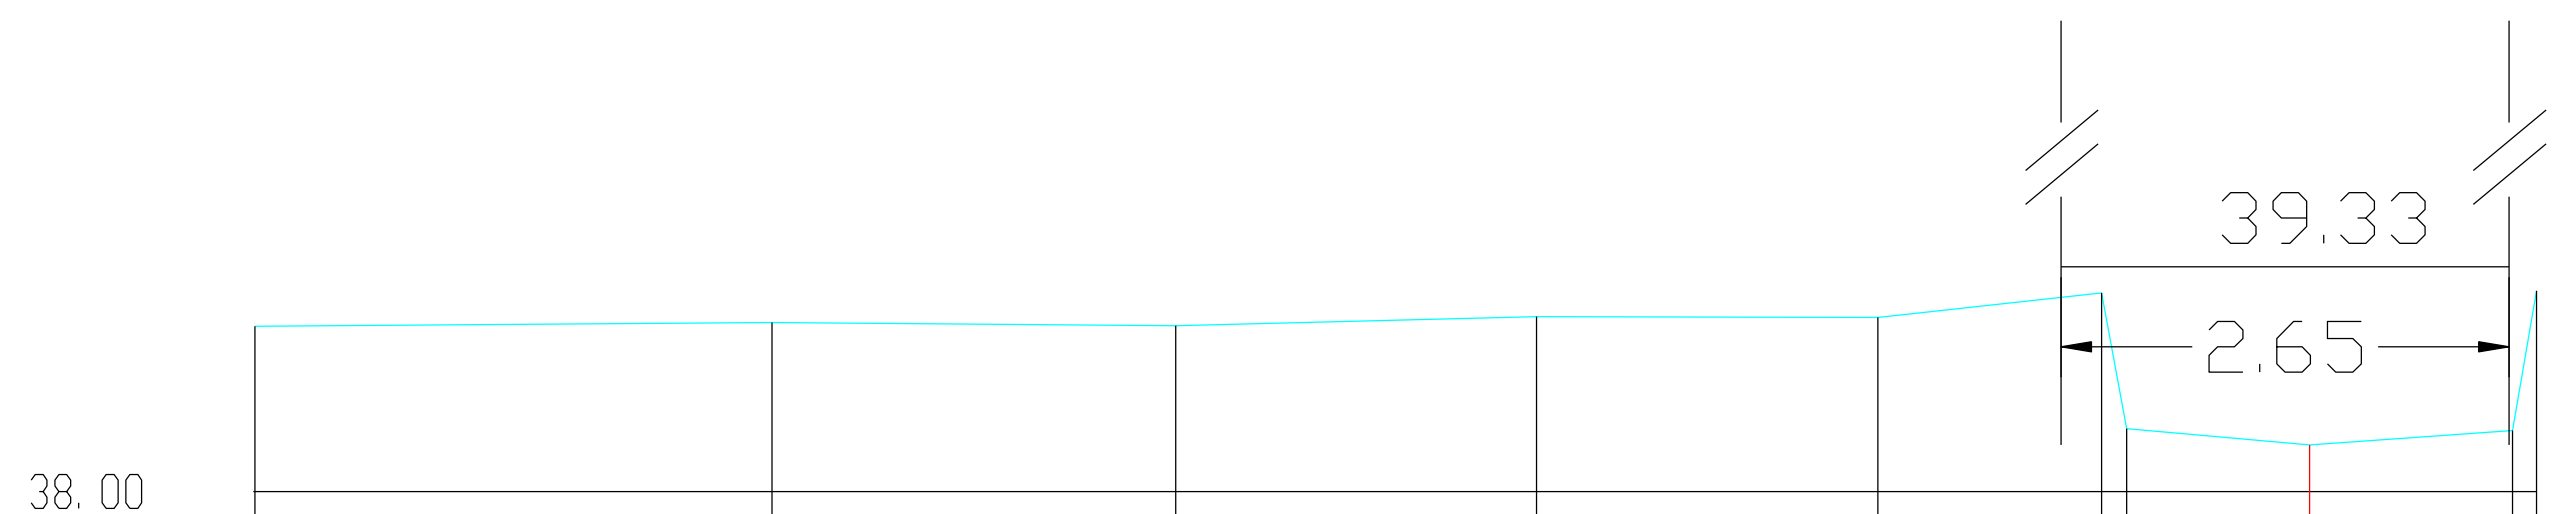

H 1:100/ L 1:100

MATEN TERREIN	38.98	39.00	38.98	39.04	39.03	39.17	38.37	38.28	38.36	39.19
MATEN SLIBLIJN										
TUSSENAFST. TERREIN	3.06	2.39	2.13	2.02	1.32	0.15	1.08	1.20	0.14	
GECUM. AFST. TERREIN	-12.16	-9.10	-6.71	-4.57	-2.55	-1.23	-1.08	0.00	1.20	1.34