


H 1:100/ L 1:100

28.00

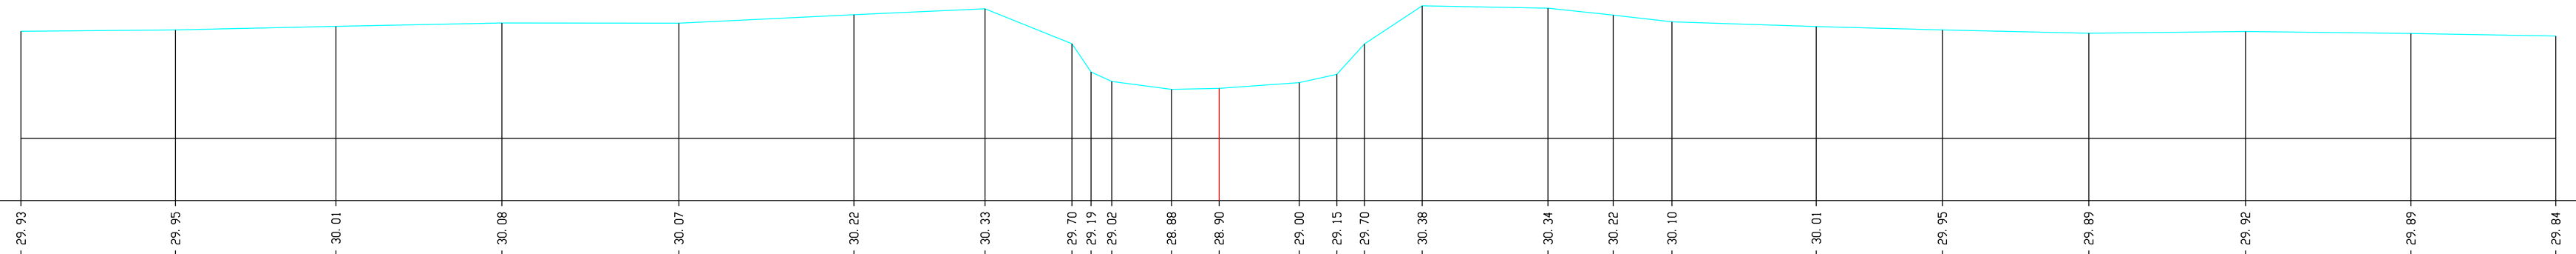

MATEN TERREIN	29.93	29.95	30.01	30.08	30.07	30.22	30.33	29.70	29.19	29.02	28.88	28.90	29.00	29.15	29.70	30.38	30.34	30.22	30.10	30.01	29.95	29.89	29.92	29.89	29.84
MATEN SLIBLIJN																									
TUSSENAFST. TERREIN		2.78	2.89	2.99	3.19	3.15	2.36	1.57	0.35	0.37	1.08	0.86	1.44	0.68	0.50	1.04	2.27	1.17	1.06	2.60	2.27	2.64	2.82	2.98	2.61
GECUM. AFST. TERREIN	-21.58	-18.80	-15.91	-12.92	-9.73	-6.38	-4.22	-2.65	-2.31	-1.94	-0.86	0.00	1.44	2.12	2.62	3.66	5.92	7.09	8.15	10.75	13.02	15.66	18.48	21.46	24.07