


Instroom onder Zuidwillemsvaart

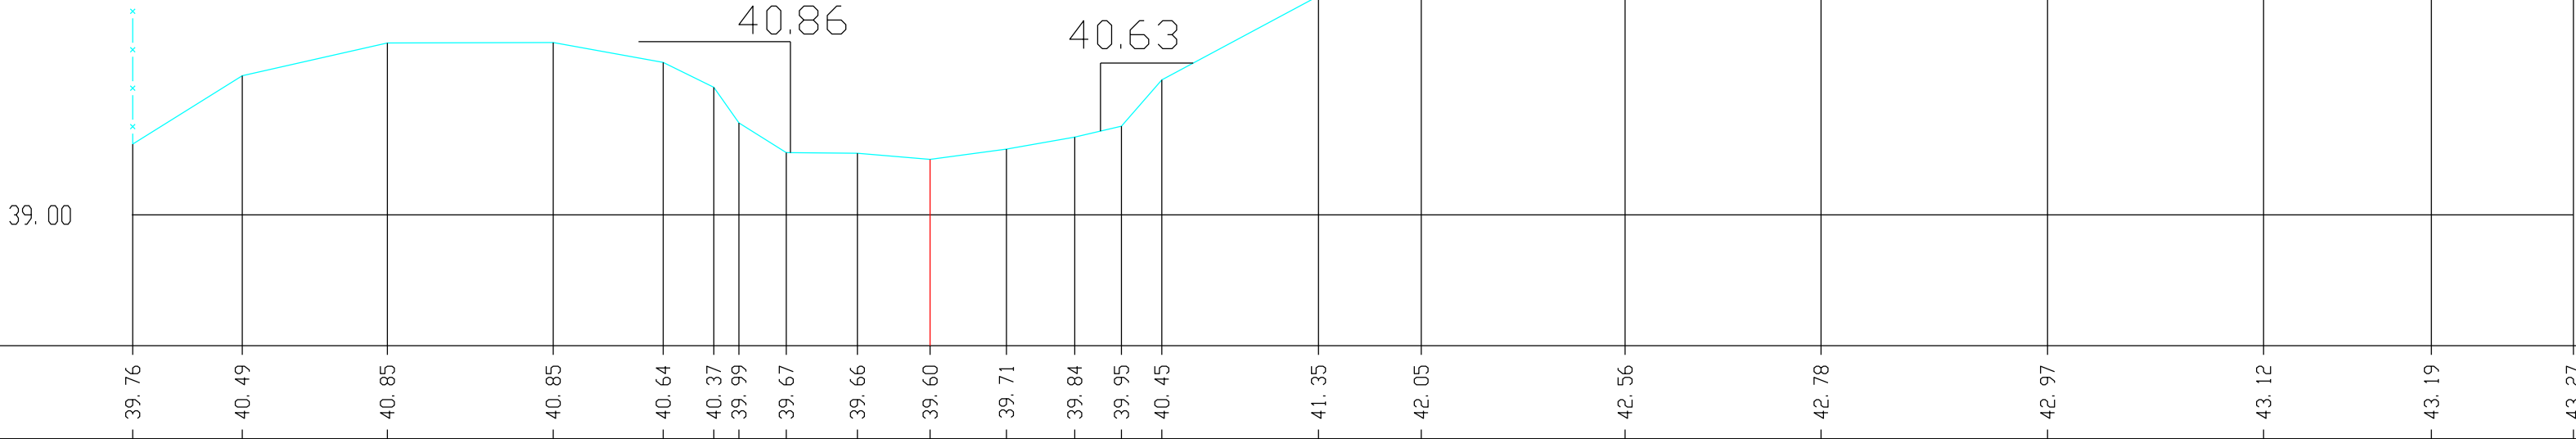

H 1:100/ L 1:100

|                      |       
|----------------------|-------|-------|-------|-------|-------|-------|-------|-------|-------|-------|-------|-------|-------|-------|-------|-------|-------|-------|-------|-------|-------|-------|
| MATEN TERREIN        | 39.76 | 40.49 | 40.85 | 40.85 | 40.64 | 40.37 | 39.99 | 39.67 | 39.66 | 39.60 | 39.71 | 39.84 | 39.95 | 40.45 | 41.35 | 42.05 | 42.56 | 42.78 | 42.97 | 43.12 | 43.19 | 43.27 |
| MATEN SLIBLIJN       |       |       
| TUSSENAFST. TERREIN  | 1.18  | 1.56  | 1.78  | 1.18  | 0.55  | 0.27  | 0.51  | 0.76  | 0.78  | 0.82  | 0.73  | 0.50  | 0.43  | 1.68  | 1.10  | 2.19  | 2.11  | 2.43  | 2.32  | 1.80  | 1.53  |       |
| GECUM. AFST. TERREIN | -8.57 | -7.39 | -5.83 | -4.05 | -2.87 | -2.32 | -2.05 | -1.55 | -0.78 | 0.00  | 0.82  | 1.55  | 2.06  | 2.49  | 4.17  | 5.28  | 7.47  | 9.57  | 12.01 | 14.33 | 16.13 | 17.66 |