


H 1: 100/ L 1: 100

41.00

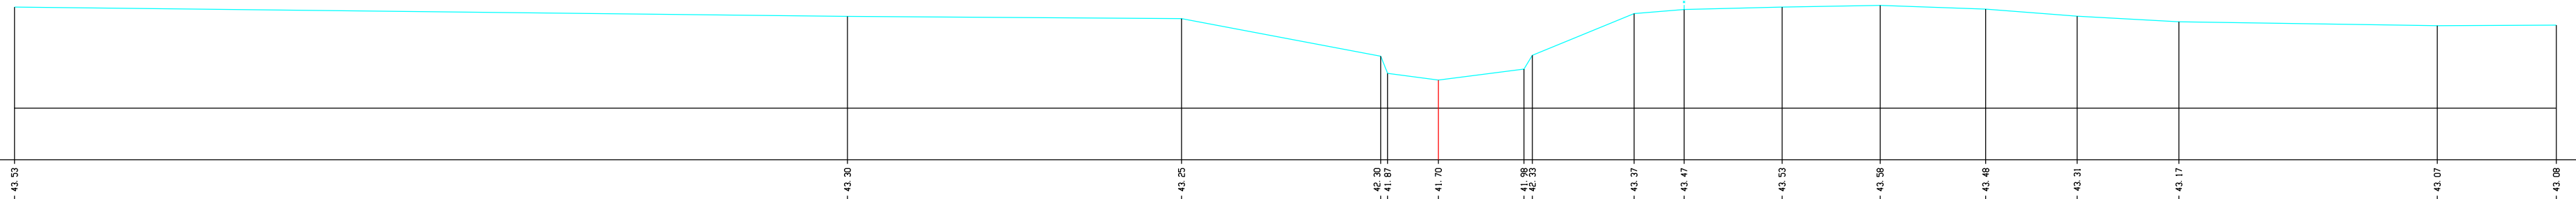

MATEN TERREIN	43.93	43.30	43.25	42.30	41.87	41.70	42.20	43.37	43.47	43.53	43.98	43.48	43.31	43.17	43.07	43.08
MATEN SLIBLIJN																
TUSSENAFST. TERREIN	20.91	8.39	5.00	0.7	1.27	2.15	0.21	2.55	1.26	2.46	2.46	2.65	2.30	2.56	6.49	2.99
GECUM. AFST. TERREIN	43.93	43.81	43.45	42.45	41.27	0.00	2.26	4.91	6.17	8.63	11.09	13.74	16.04	18.59	25.08	28.07