


46.00

H 1: 100/ L 1: 100

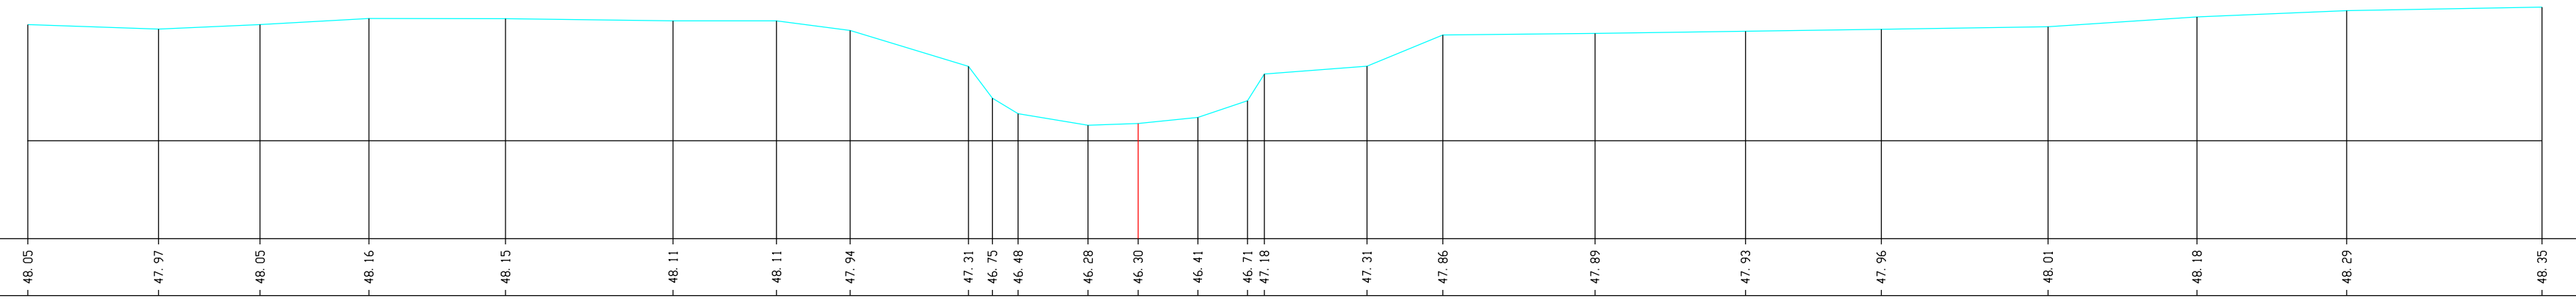

MATEN TERREIN	48.05	47.97	48.05	48.16	48.15	48.11	48.11	47.94	47.31	46.75	46.48	46.28	46.30	46.41	46.71	47.18	47.31	47.86	47.89	47.93	47.96	48.01	48.18	48.29	48.35
MATEN SLIBLIJN																									
TUSSENAFST. TERREIN		2.31	1.79	1.92	2.41	2.96	1.83	1.30	2.09	0.42	0.45	1.23	0.88	1.06	0.88	0.30	1.81	1.34	2.69	2.65	2.40	2.94	2.63	2.64	3.44
GECUM. AFST. TERREIN	-19.59	-17.28	-15.49	-13.57	-11.16	-8.20	-6.38	-5.08	-2.99	-2.57	-2.12	-0.88	0.00	1.06	1.93	2.23	4.04	5.38	8.06	10.72	13.11	16.05	18.68	21.32	24.77