


H 1: 100/ L 1: 100

46.00

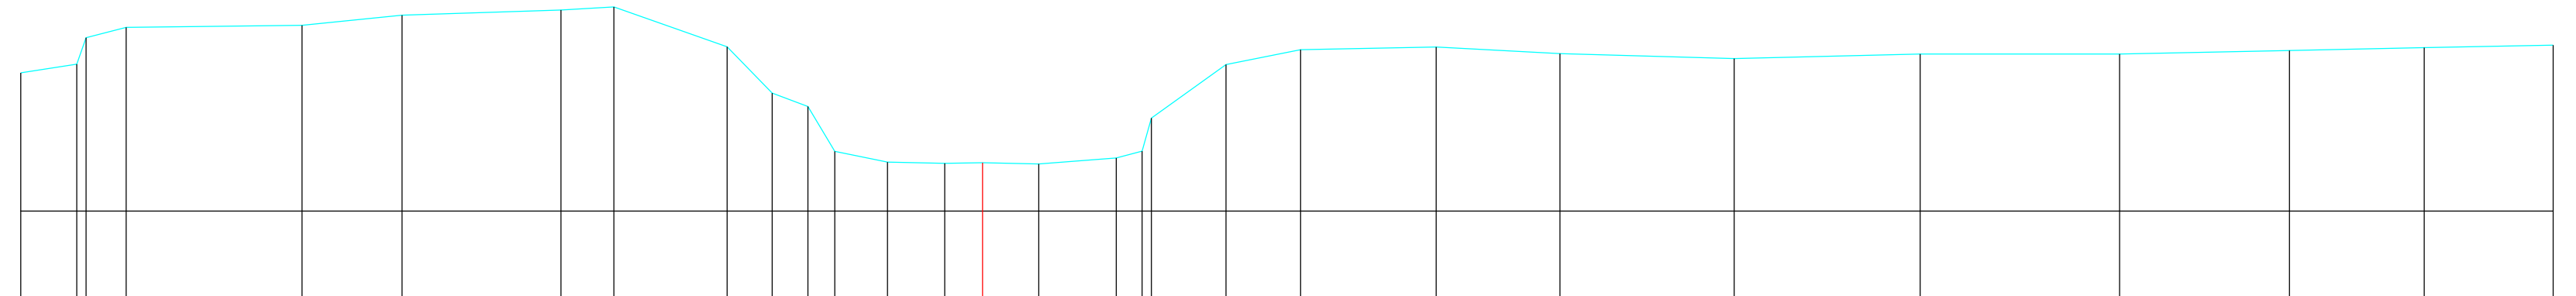

MATEN TERREIN	48.03	48.54	48.70	48.72	48.88	48.95	49.00	48.41	47.73	47.53	46.87	46.72	46.70	46.71	46.69	46.78	46.88	47.36	48.15	48.37	48.41	48.31	48.24	48.31	48.30	48.36	48.40	48.43
MATEN SLIBLIJN																												
TUSSENAFST. TERREIN	0.820	0.59	2.58	1.47	2.33	0.78	1.66	0.66	0.53	0.40	0.78	0.84	0.56	0.82	1.14	0.38	1.4	1.10	1.10	1.99	1.81	2.56	2.73	2.93	2.49	1.98	1.89	
GECUM. AFST. TERREIN	-14.12	-13.76	-12.57	-9.99	-8.52	-6.19	-5.41	-3.75	-3.09	-2.56	-2.17	-1.39	-0.56	0.00	0.82	1.96	2.34	2.48	3.57	4.67	6.66	8.47	11.03	13.76	16.69	19.18	21.16	23.05