


H 1: 100/ L 1: 100

47.00

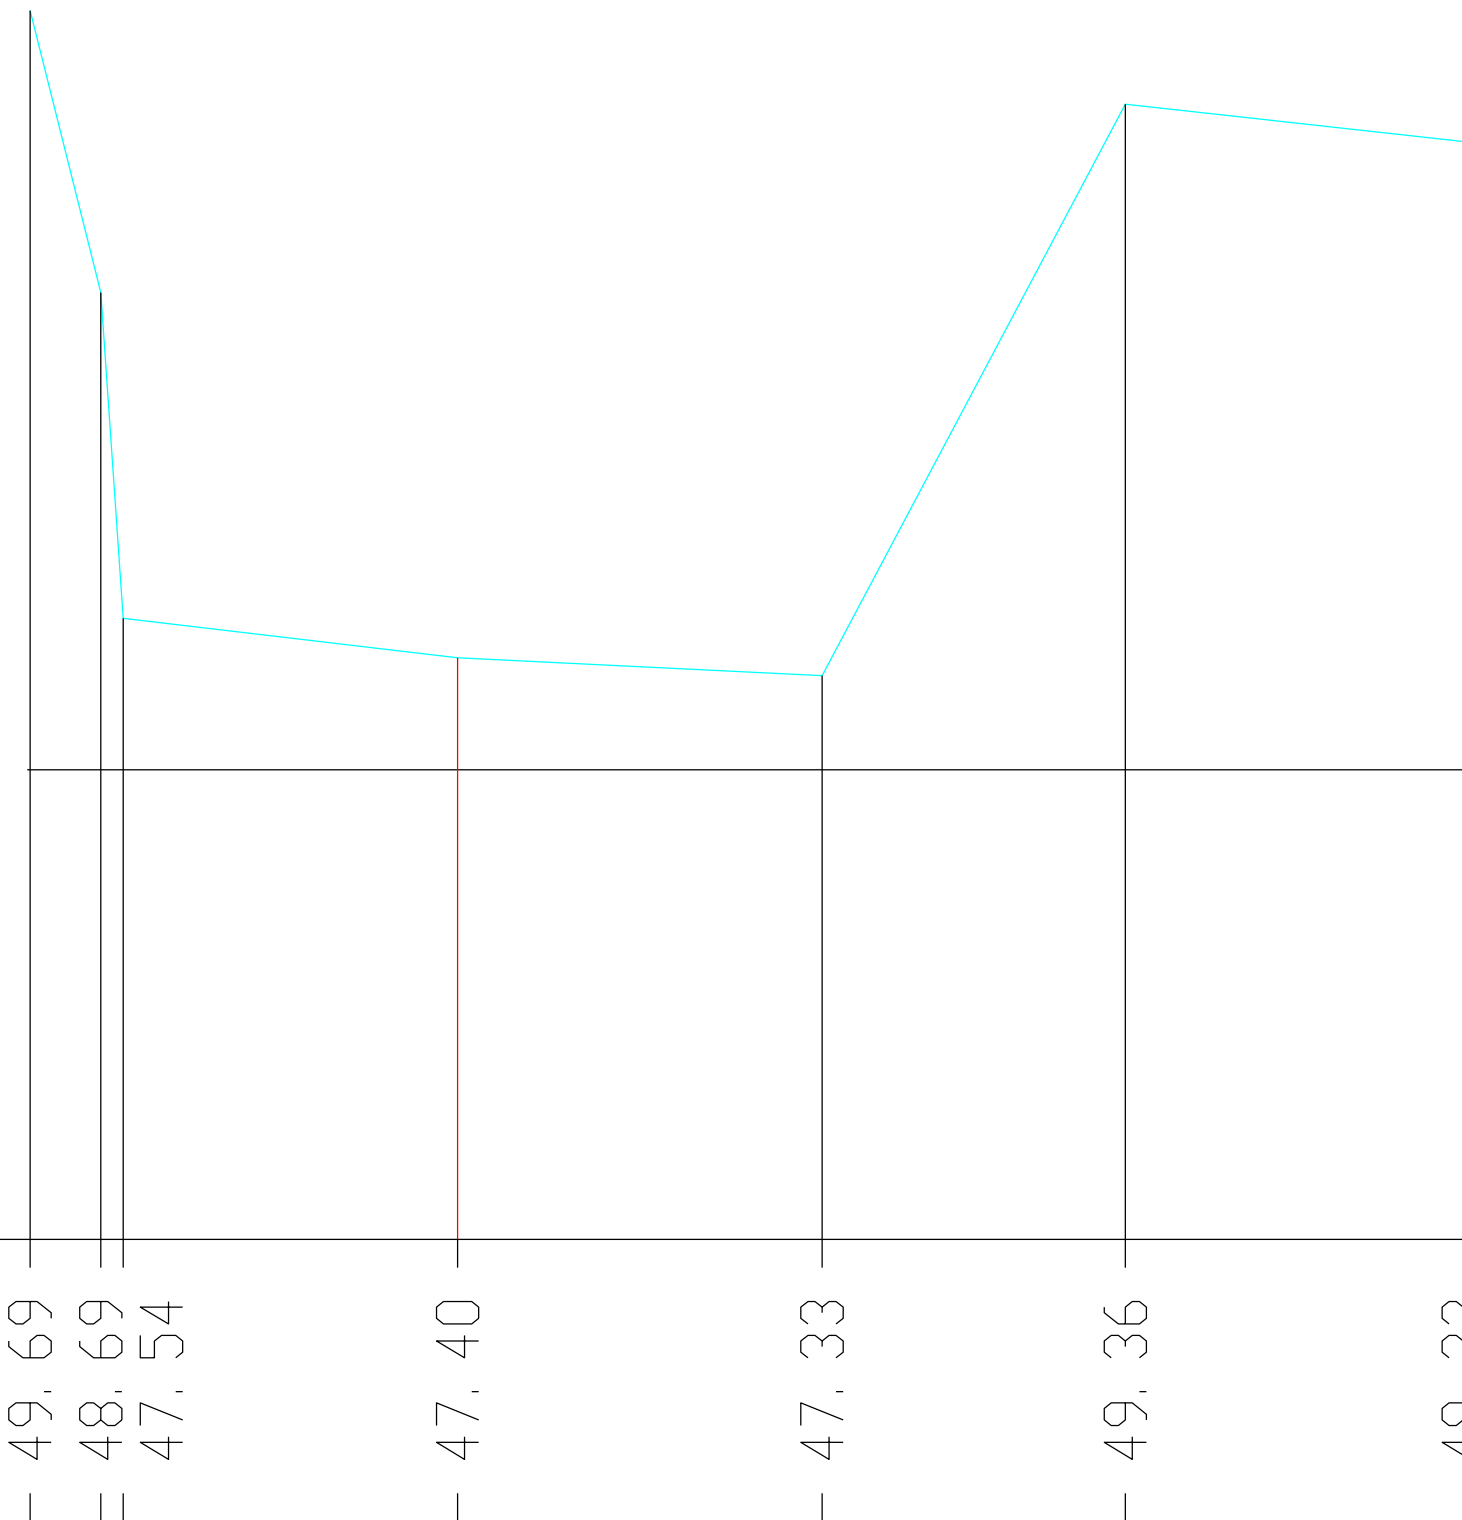

MATEN TERREIN

MATEN SLIBLIJN

TUSSENAFST. TERREIN

GECUM. AFST. TERREIN

0.00	0.25	0.08			
0.00	1.19	1.29	1.08	1.20	
-1.52	-1.27	-1.19	0.00	1.29	2.37
					3.57