


H 1: 100/ L 1: 100

51.00

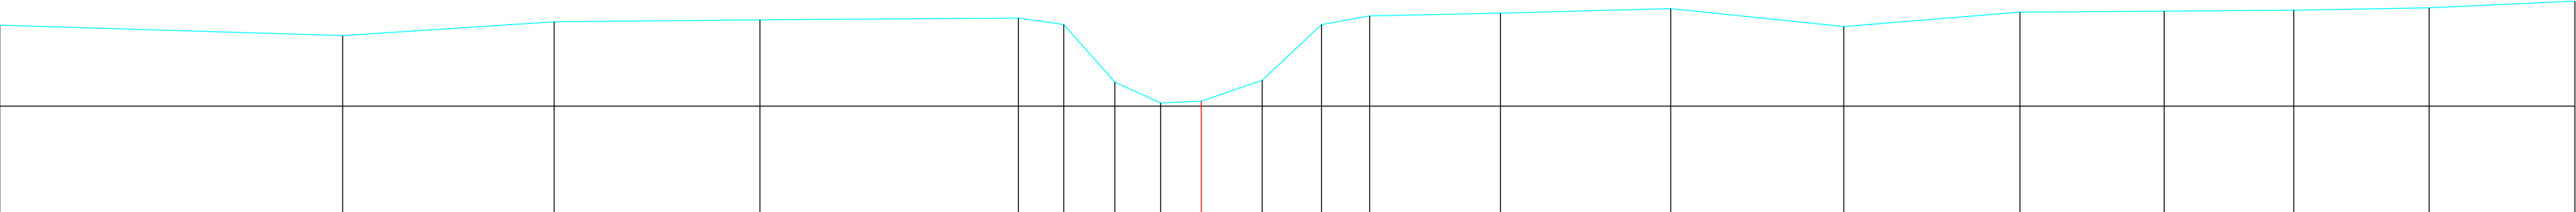

MATEN TERREIN	-52.47	-52.28	-52.53	-52.56	-52.60	-52.48	-51.44	-51.06	-51.09	-51.47	-52.48	-52.63	-52.68	-52.76	-52.44	-52.70	-52.72	-52.74	-52.78	-52.90
MATEN SLIBLIJN																				
TUSSENAFST. TERREIN	6.20	3.83	3.72	4.67	0.82	0.93	0.83	0.74	1.10	1.07	0.87	2.37	3.08	3.13	3.19	2.61	2.34	2.45	2.64	
GECEM. AFST. TERREIN	-21.73	-15.53	-11.70	-7.98	-3.31	-2.49	-1.56	-0.74	0.00	1.10	2.18	3.05	5.42	8.49	11.62	14.81	17.42	19.76	22.21	24.85

MATEN TERREIN	-52.47	-52.28	-52.53	-52.56	-52.60	-52.48	-51.44	-51.06	-51.09	-51.47	-52.48	-52.63	-52.68	-52.76	-52.44	-52.70	-52.72	-52.74	-52.78	-52.90
MATEN SLIBLIJN																				
TUSSENAFST. TERREIN	6.20	3.83	3.72	4.67	0.82	0.93	0.83	0.74	1.10	1.07	0.87	2.37	3.08	3.13	3.19	2.61	2.34	2.45	2.64	
GECEM. AFST. TERREIN	-21.73	-15.53	-11.70	-7.98	-3.31	-2.49	-1.56	-0.74	0.00	1.10	2.18	3.05	5.42	8.49	11.62	14.81	17.42	19.76	22.21	24.85