


H 1: 100/ L 1: 100

52.00

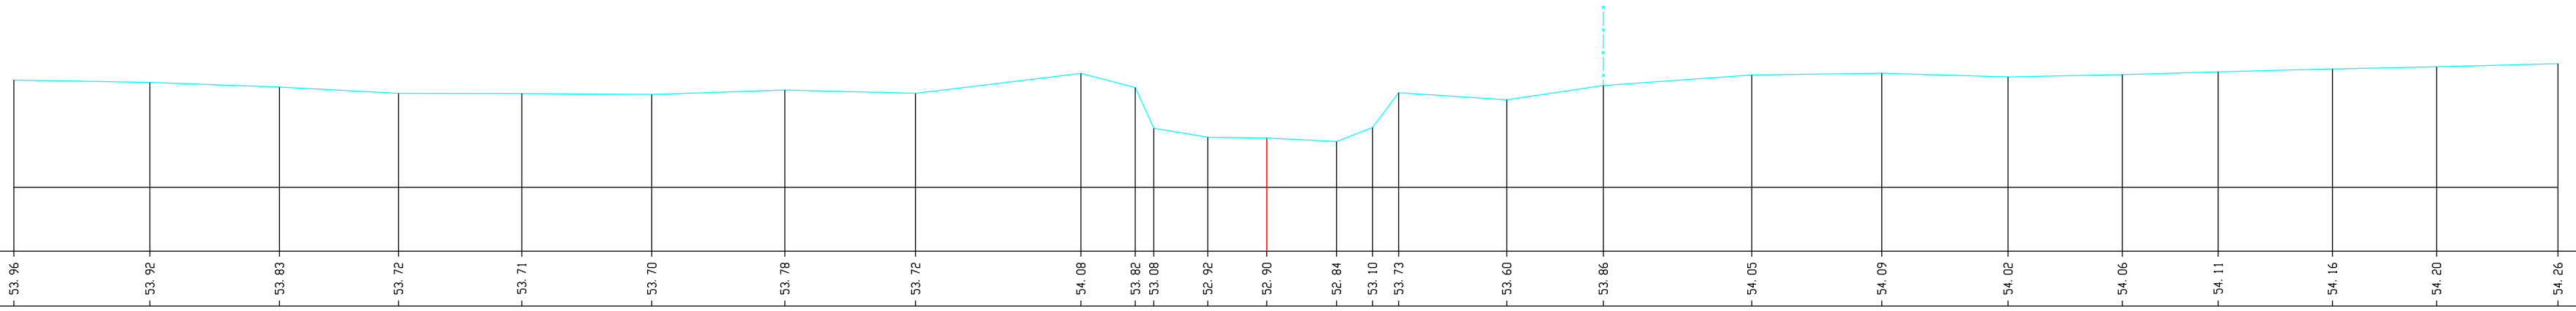

MATEN TERREIN	-53.96	-53.98	-53.83	-53.72	-53.71	-53.70	-53.78	-53.72	-54.08	-53.82	-53.08	-52.92	-52.90	-52.84	-53.10	-53.73	-53.60	-53.86	-54.05	-54.09	-54.02	-54.06	-54.11	-54.16	-54.20	-54.26	
MATEN SLIBLIJN																											
TUSSENAFST. TERREIN		2.48	2.36	2.17	2.25	2.37	2.42	2.38	3.01	0.99	0.34	0.98	1.08	1.27	0.66	0.48	1.97	1.76	2.70	2.37	2.30	2.08	1.75	2.08	1.90	2.21	
GECUM. AFST. TERREIN	-22.82	-20.35	-17.99	-15.82	-13.57	-11.20	-8.78	-6.40	-3.38	-2.39	-2.05	-1.08	0.00	1.27	1.93	2.40	4.37	6.13	8.84	11.20	13.50	15.99	17.33	19.42	21.31	23.52	