


H 1: 100/ L 1: 100

54.00

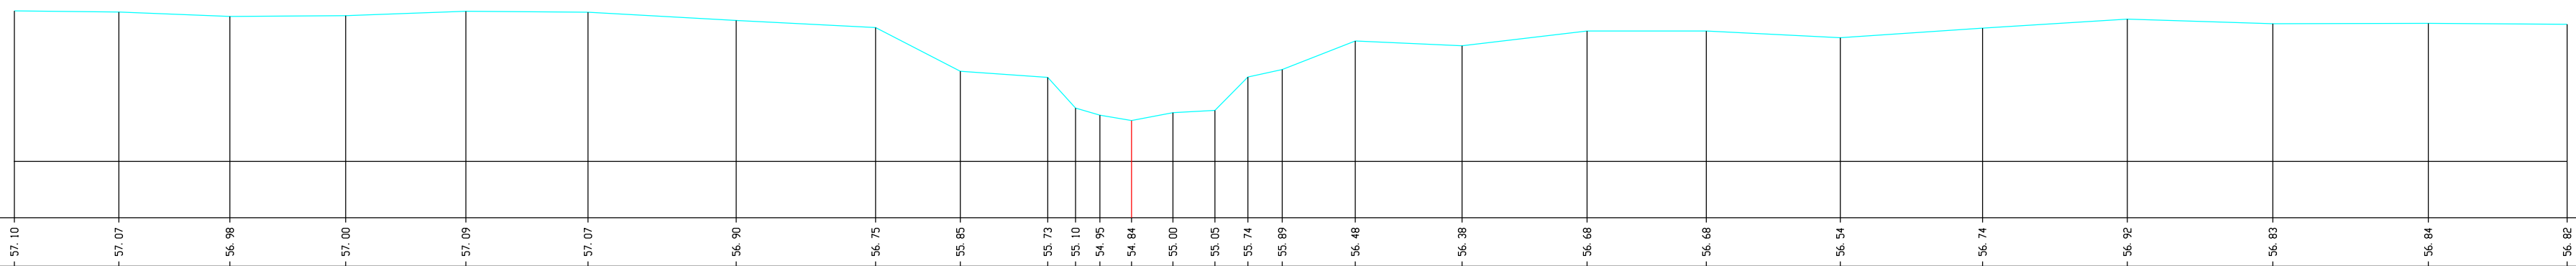

MATEN TERREIN	57.10	57.07	56.98	57.00	57.09	57.07	56.90	56.75	55.85	55.73	55.10	54.95	54.84	55.00	55.05	55.74	55.89	56.48	56.38	56.68	56.68	56.54	56.74	56.92	56.83	56.84	56.82	
MATEN SLIBLIJN																												
TUSSENAFST. TERREIN		2.15	2.29	2.38	2.48	2.51	3.05	2.87	1.74	1.80	0.57	0.50	0.65	0.85	0.86	0.68	0.70	1.50	2.20	2.57	2.46	2.76	2.93	2.98	2.99	3.20	2.86	
GECUM. AFST. TERREIN	-22.99	-20.84	-18.55	-16.17	-13.70	-11.19	-8.14	-5.27	-3.52	-1.73	-1.15	-0.65	0.00	0.85	1.71	2.40	3.10	4.60	6.80	9.37	11.83	14.58	17.51	20.49	23.48	26.69	29.54	