


55.00

H 1:100/ L 1:100

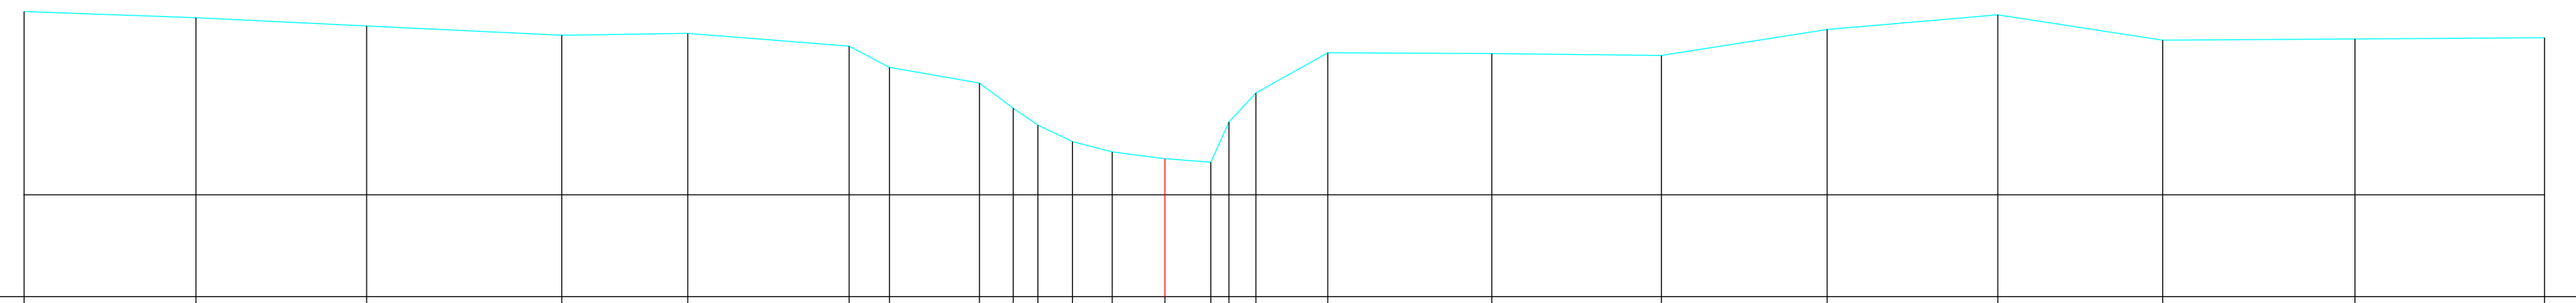

MATEN TERREIN	57.73	57.64	57.51	57.37	57.40	57.21	56.90	56.66	56.29	56.04	55.79	55.64	55.54	55.49	56.08	56.52	57.11	57.10	57.08	57.46	57.68	57.30	57.32	57.34	
MATEN SLIBLIJN																									
TUSSENAFST. TERREIN		2.56	2.54	2.91	1.88	2.40	0.60	1.34	0.50	0.37	0.51	0.59	0.79	0.68	0.40	1.07	2.44	2.53	2.47	2.54	2.46	2.86	2.82		
GECUM. AFST. TERREIN	-16.99	-14.43	-11.89	-8.99	-7.11	-4.70	-4.10	-2.76	-2.26	-1.89	-1.38	-0.79	0.00	0.68	0.95	1.35	2.42	4.87	7.40	9.86	12.40	14.86	17.73	20.55	