


H 1:100/ L 1:100

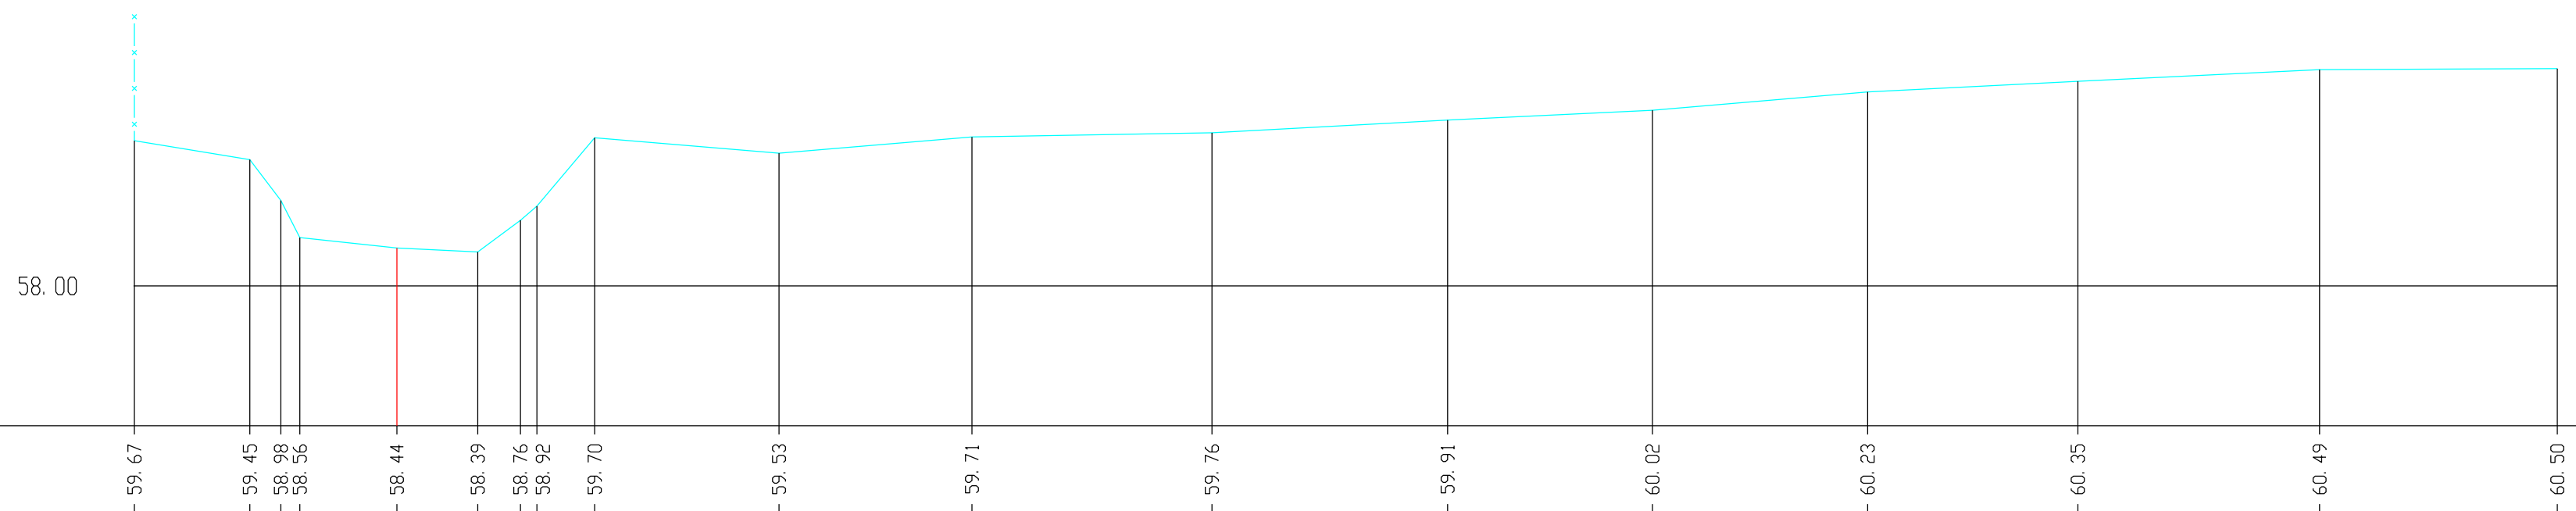

MATEN TERREIN	59.67	59.45	58.98	58.56	58.44	58.39	58.76	58.92	59.70	59.53	59.71	59.76	59.91	60.02	60.23	60.35	60.49	60.50
MATEN SLIBLIJN																		
TUSSENAFST. TERREIN		1.33	0.36	0.22	1.12	0.93	0.49	0.19	0.67	2.12	2.22	2.76	2.71	2.36	2.47	2.42	2.78	2.73
GECUM. AFST. TERREIN	-3.02	-1.69	-1.34	-1.12	0.00	0.93	1.42	1.61	2.28	4.39	6.61	9.37	12.08	14.44	16.91	19.33	22.11	24.85