


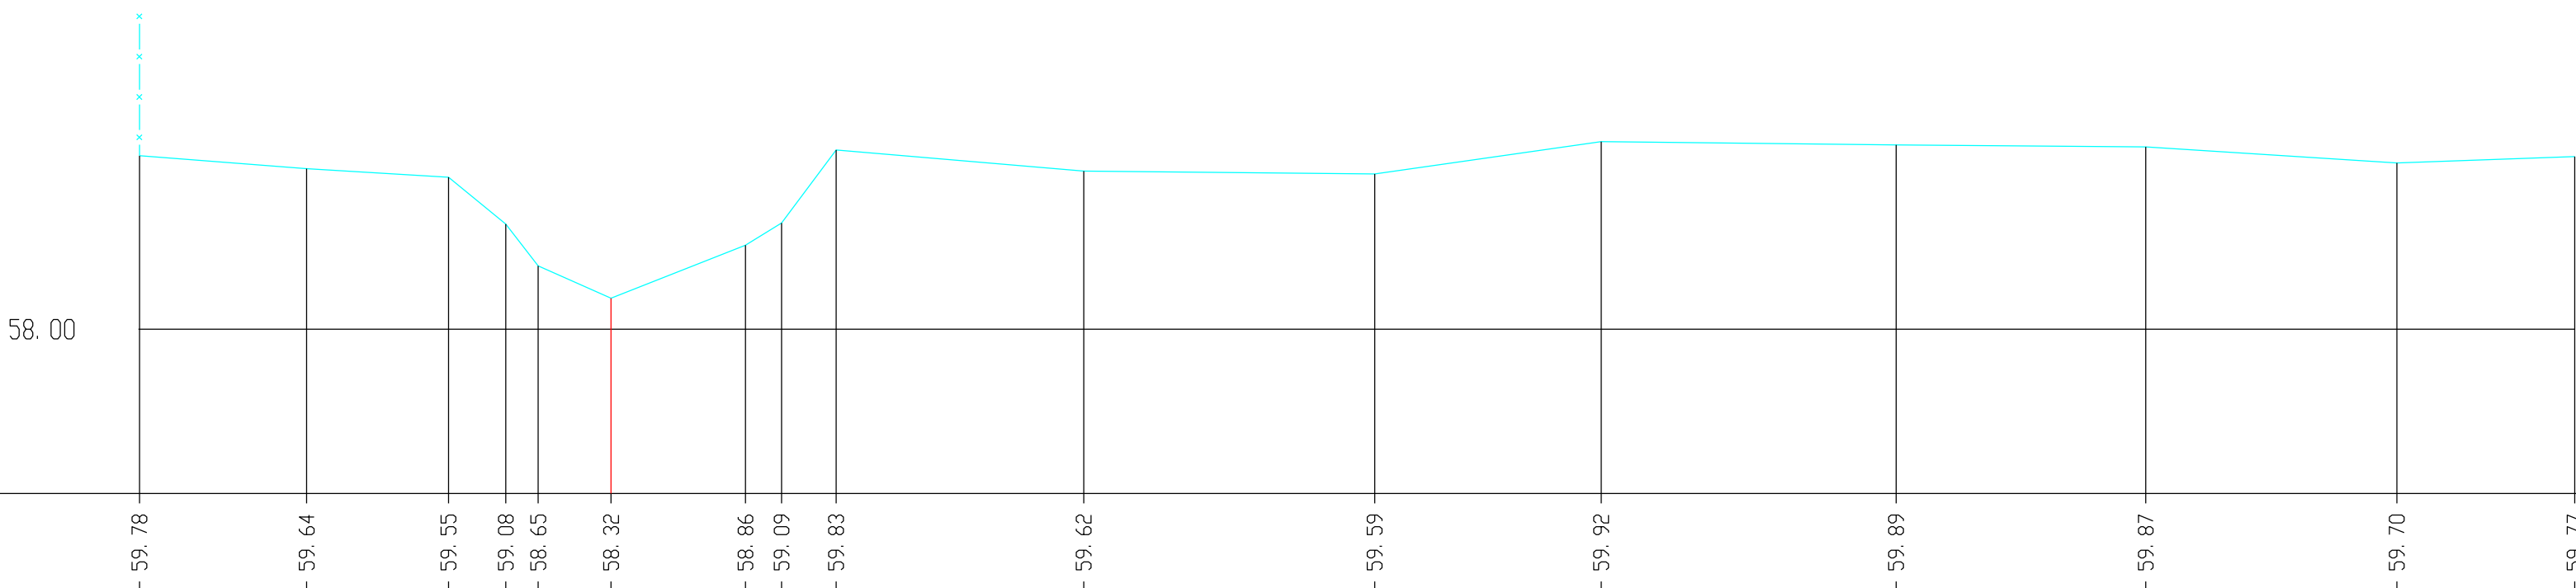

H 1:100/ L 1:100

MATEN TERREIN	59.78	59.64	59.55	59.08	58.65	58.32	58.86	59.09	59.83	59.62	59.59	59.92	59.89	59.87	59.70	59.77
MATEN SLIBLIJN																
TUSSENAFST. TERREIN	1.71	1.45	0.59	0.33	0.75	1.37	0.37	0.56	2.53	2.98	2.32	3.02	2.55	2.57	1.82	
GECUM. AFST. TERREIN	-4.82	-3.11	-1.66	-1.08	-0.75	0.00	1.37	1.74	2.30	4.83	7.81	10.12	13.14	15.69	18.26	20.08