


H 1:100/ L 1:100

26.00

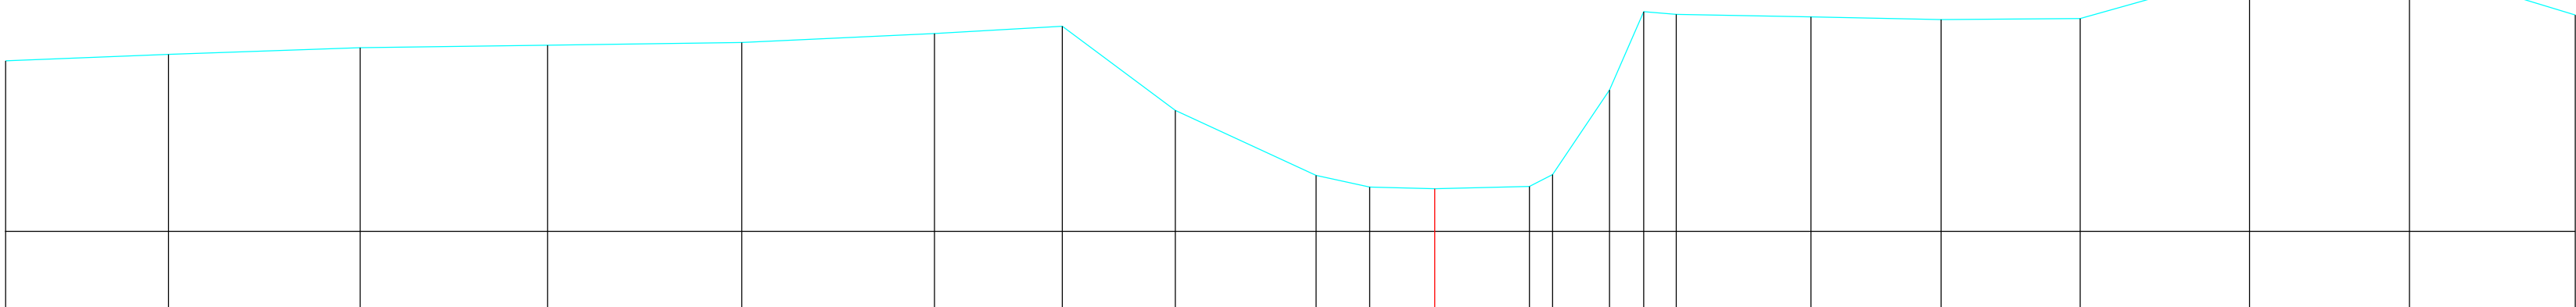

MATEN TERREIN	-28.70	-28.80	-28.91	-28.95	-28.99	-29.13	-29.25	-27.92	-26.89	-26.71	-26.68	-26.71	-26.90	-28.24	-29.48	-29.44	-29.40	-29.36	-29.37	-30.12	-30.22	-29.43
MATEN SLIBLIJN																						
TUSSENAFST. TERREIN		2.58	3.03	2.96	3.07	3.04	2.02	1.78	2.23	0.85	1.03	1.50	0.37	0.90	0.54	0.52	2.13	2.06	2.20	2.68	2.53	2.62
GECUM. AFST. TERREIN	-22.59	-20.02	-16.99	-14.03	-10.95	-7.91	-5.89	-4.10	-1.88	-1.03	0.00	1.50	1.86	2.76	3.30	3.82	5.95	8.00	10.20	12.88	15.41	18.03