


Km	159.91m
Hsch	1/100
Lsch	1/100
Vvlak	2.00 T.A.W.

Km	159.91m
Hsch	1/100
Lsch	1/100
Vvlak	2.00 T.A.W.

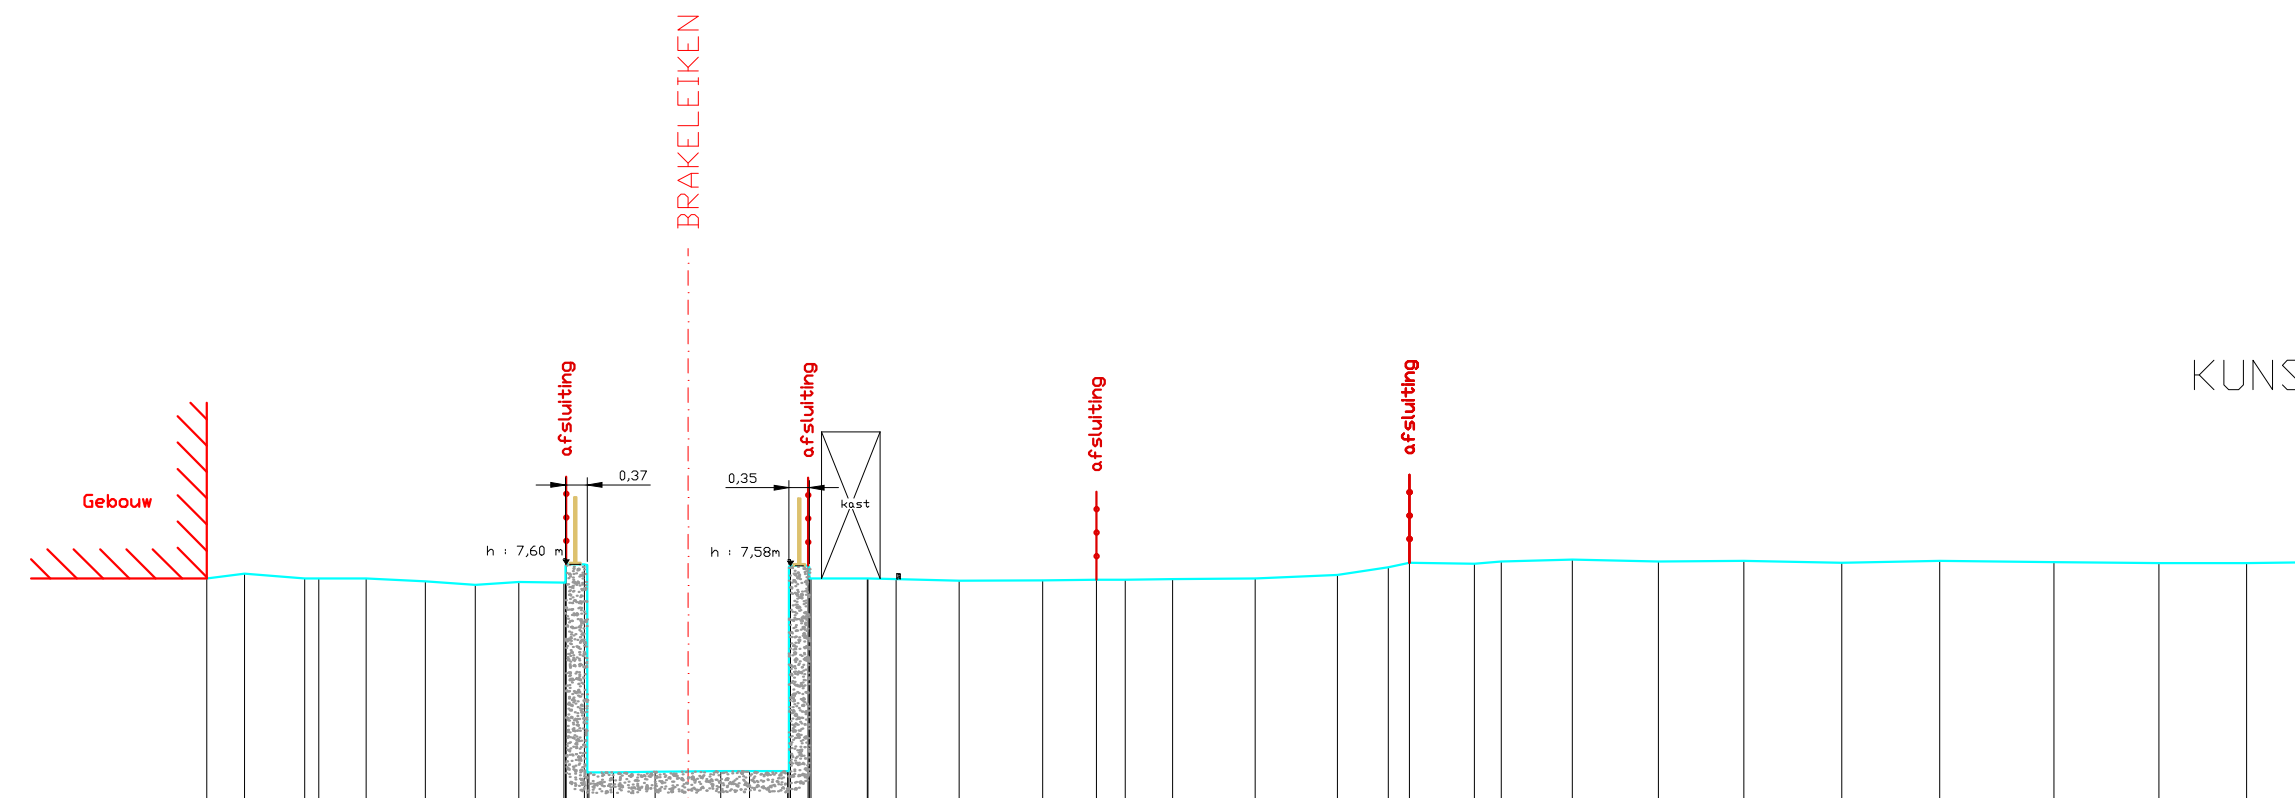

KUNSTWERK 00487/01 Stroomopwaarts

[illegible]