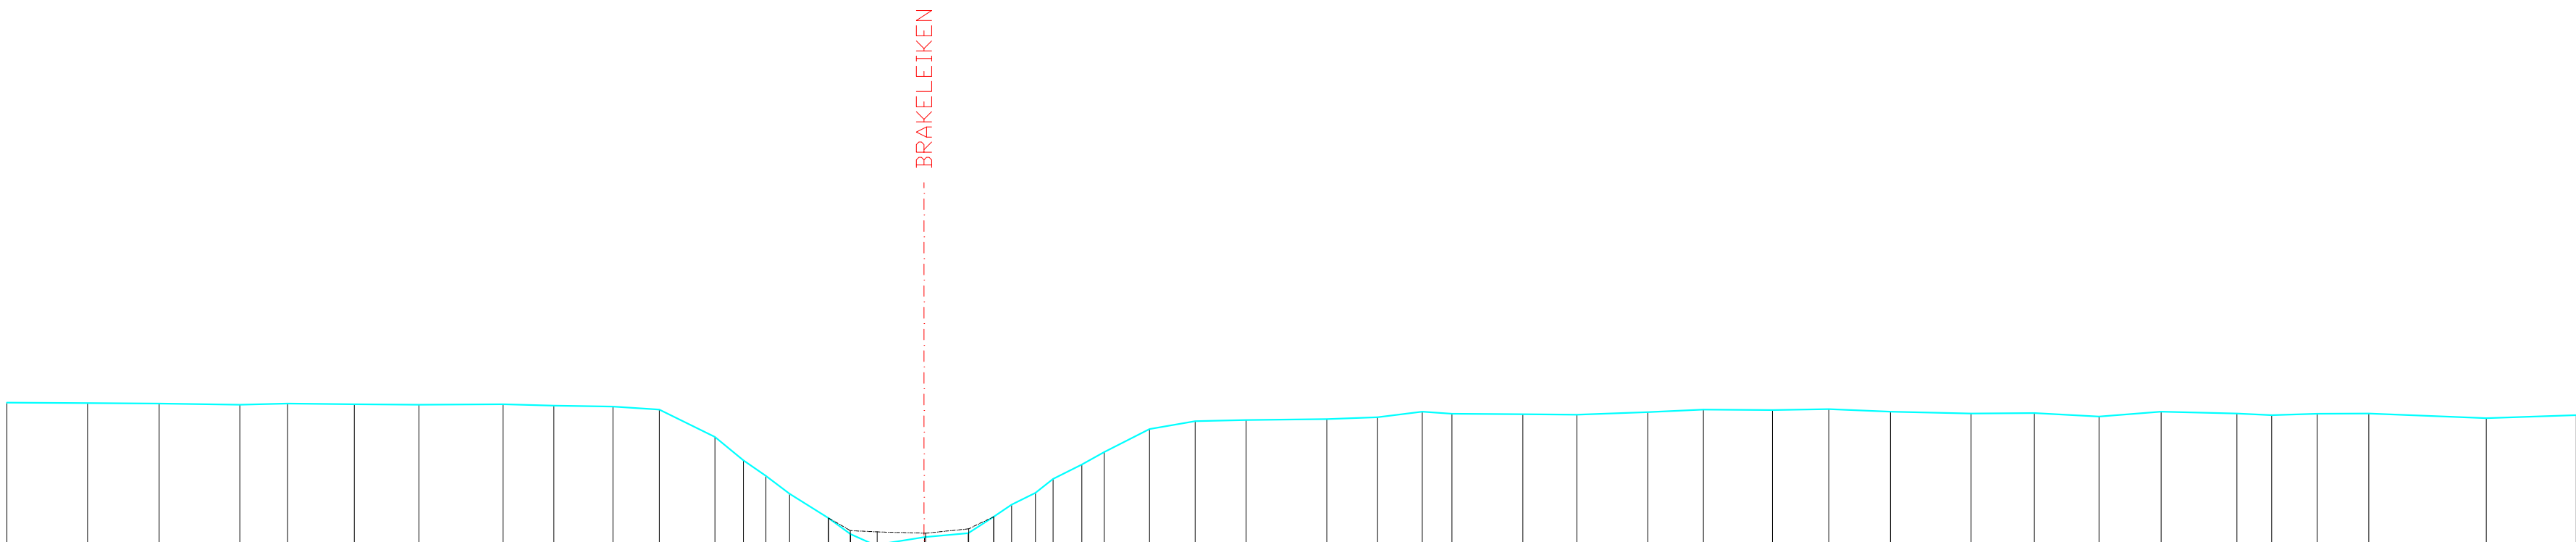


DWARSPROFIEL 56

Km	2219.77m
Hsch	1/100
Lsch	1/100
Vvlak	2.00 T.A.W.

[illegible]