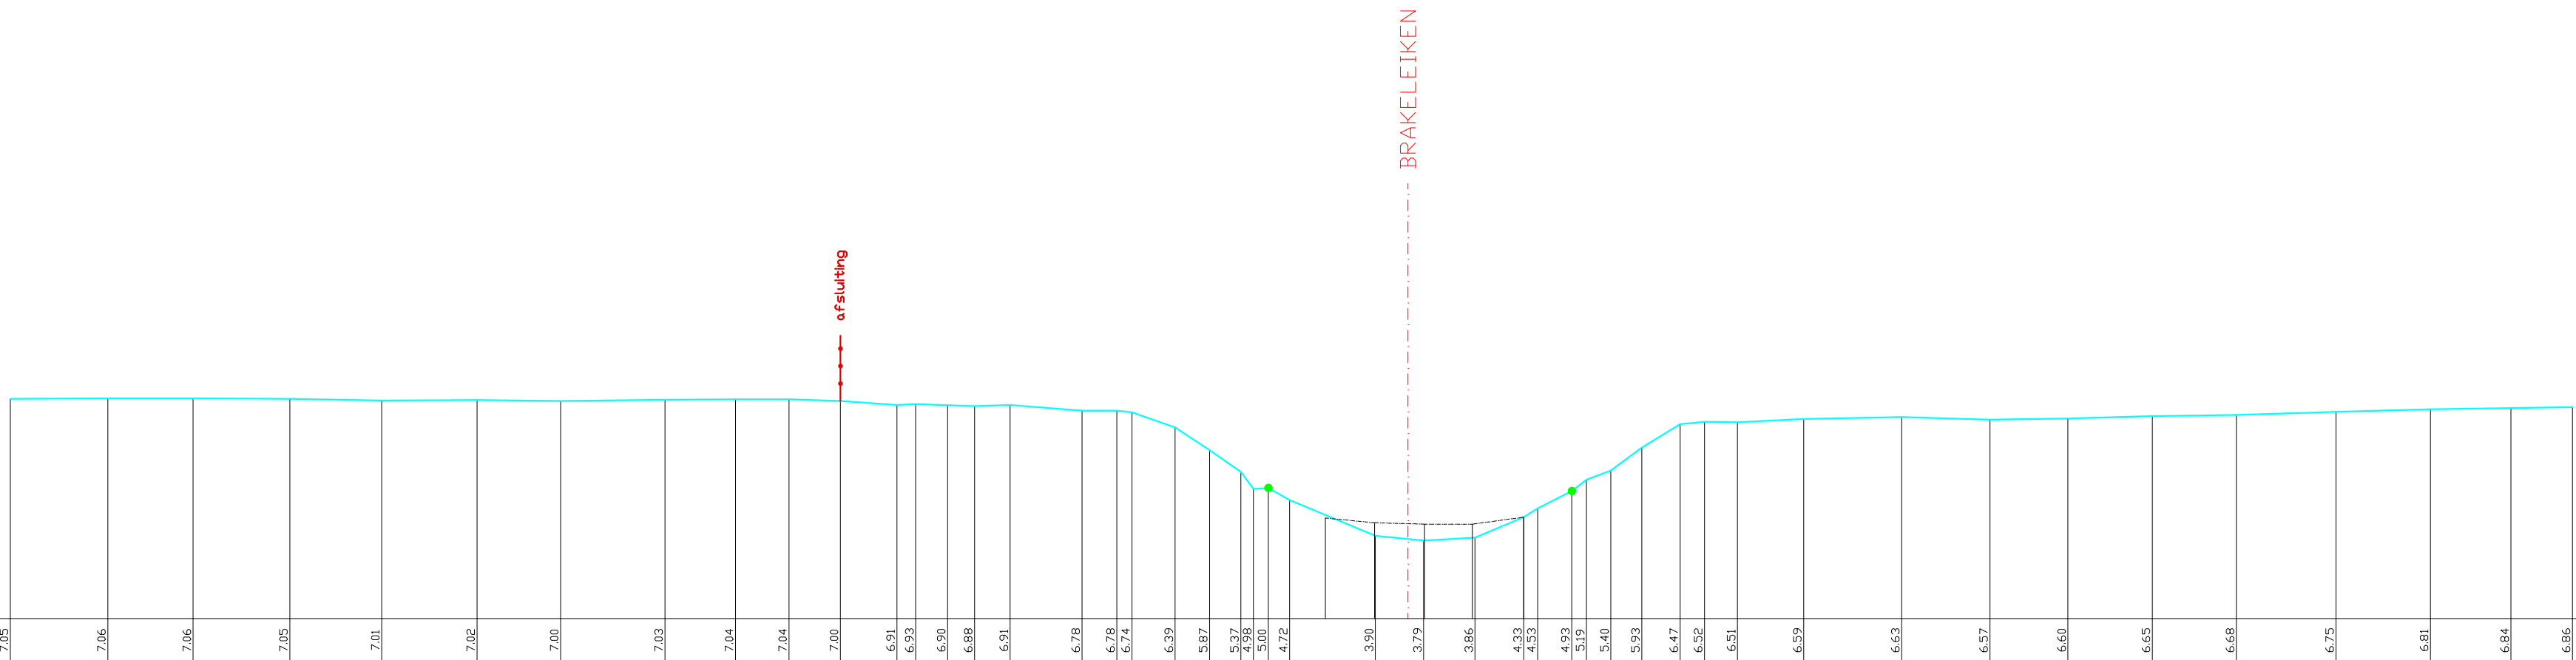


DWARSPROFIEL 63

Km	2565.65m
Hsch	1/100
Lsch	1/100
Vvlak	2.00 T.A.W.

[illegible]