


Kunstwerk 7151-210

H 1: 100/ L 1: 100

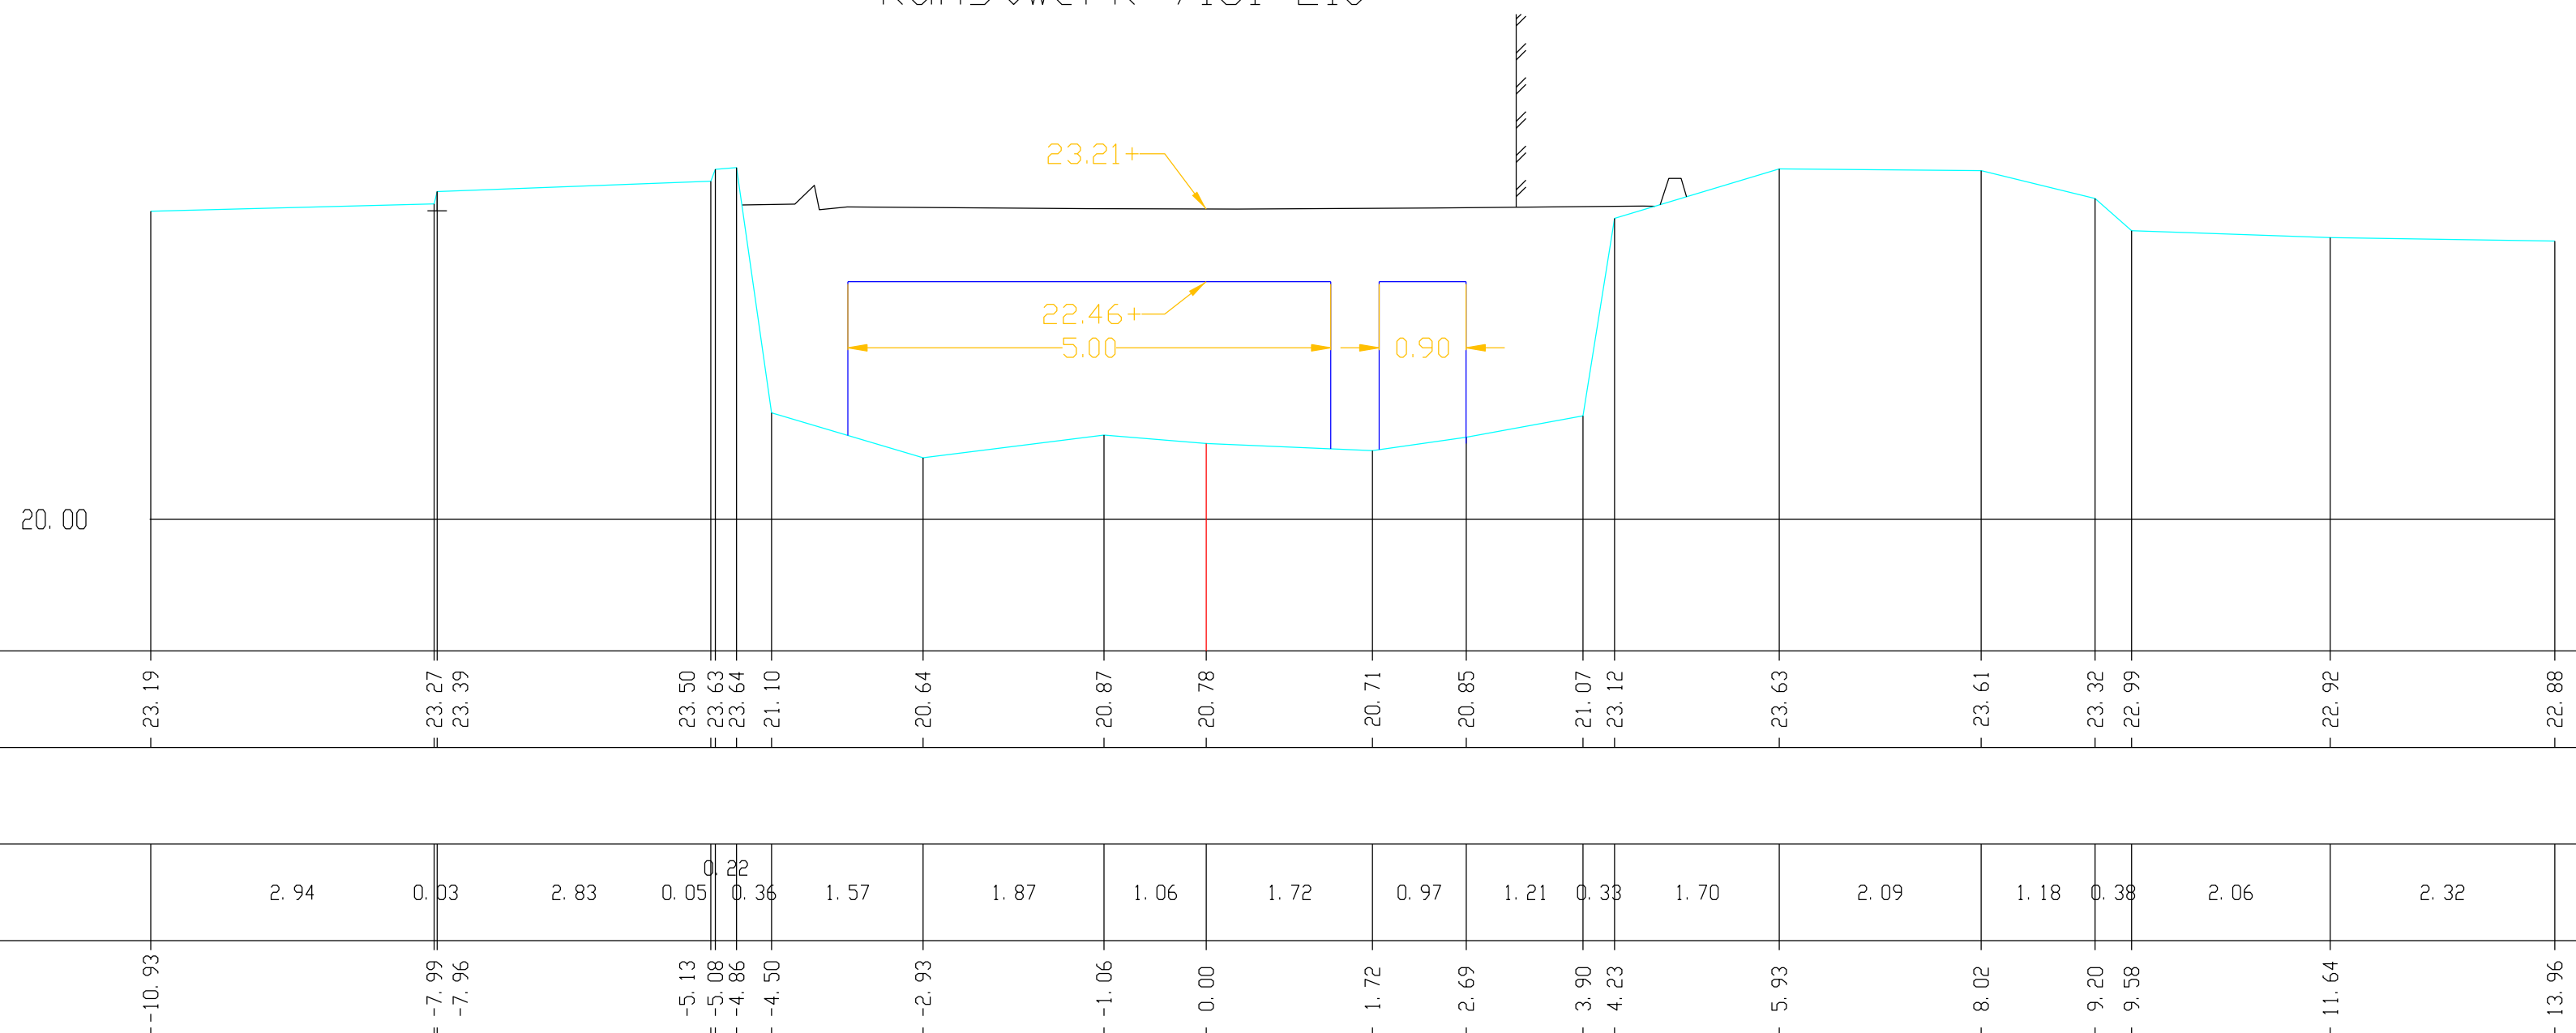

MATEN TERREIN	23.19	23.27	23.39	23.50	23.63	23.64	21.10	20.64	20.87	20.78	20.71	20.85	21.07	23.12	23.63	23.61	23.32	22.99	22.92	22.88
MATEN SLIBLIJN																				
TUSSENAFST. TERREIN	2.94	0.03	2.83	0.05	0.22	0.36	1.57	1.87	1.06	1.72	0.97	1.21	0.33	1.70	2.09	1.18	0.38	2.06	2.32	
GECUM. AFST. TERREIN	-10.93	-7.99	-7.96	-5.13	-5.08	-4.86	-4.50	-2.93	-1.06	0.00	1.72	2.69	3.90	4.23	5.93	8.02	9.20	9.58	11.64	13.96