


H 1: 100/ L 1: 100

28.00

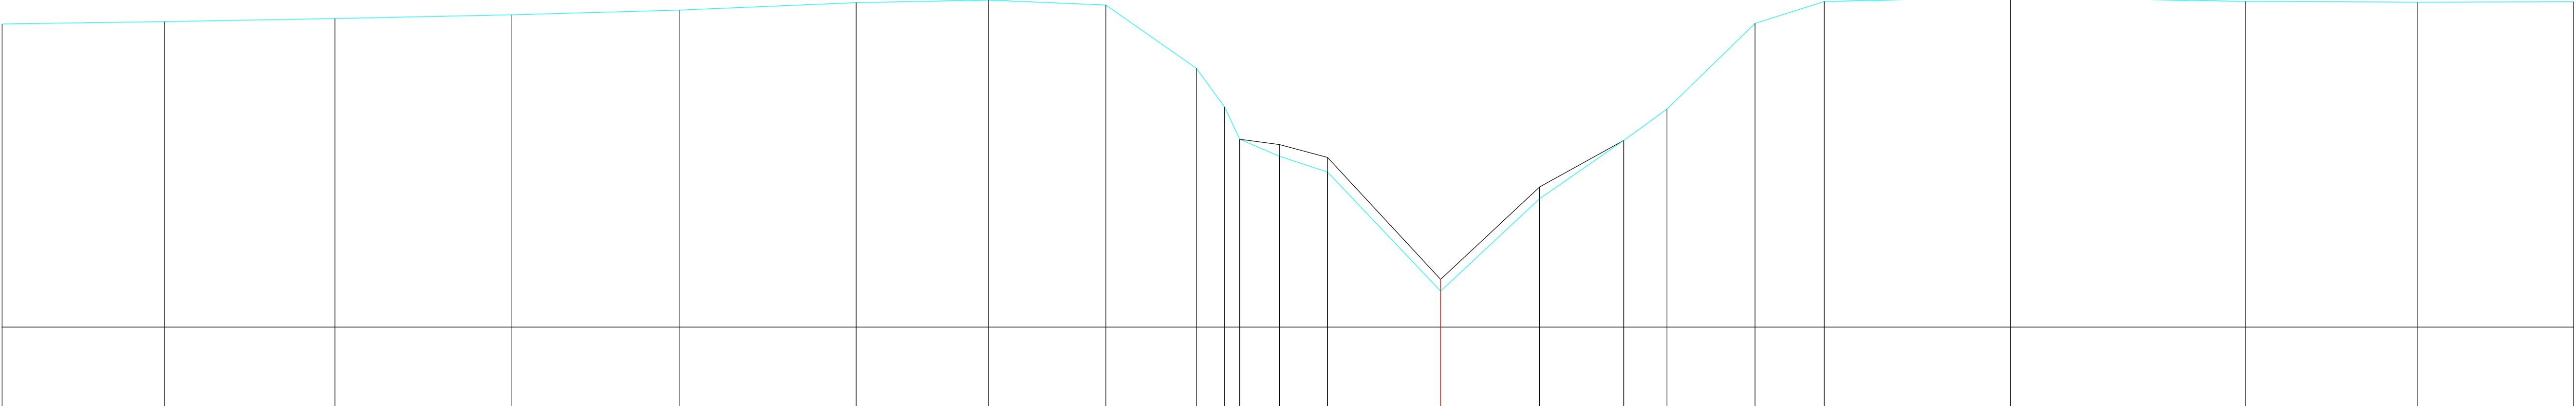

MATEN TERREIN	-33.17	-33.22	-33.27	-33.33	-33.41	-33.54	-33.58	-33.50	-32.42	-31.76	-31.21	-30.92	-30.65	-28.62	-30.19	-31.19	-31.72	-33.19	-33.56	-33.63	-33.56	-33.55	-33.56
MATEN SLIBLIJN									0.48	0.26	0.68	0.82	30.90	28.82	30.39	31.19							
TUSSENAFST. TERREIN		2.78	2.91	3.01	2.87	3.02	2.26	2.01	1.55						1.69	1.44	0.74	1.50	1.18	3.18	4.01	2.95	2.66
GECUM. AFST. TERREIN	-24.58	-21.81	-18.90	-15.88	-13.01	-9.99	-7.73	-5.72	-4.17	-3.69	-3.43	-2.75	-1.93	0.00	1.69	3.13	3.87	5.37	6.56	9.74	13.75	16.70	19.36