


H 1: 100/ L 1: 100

36.00

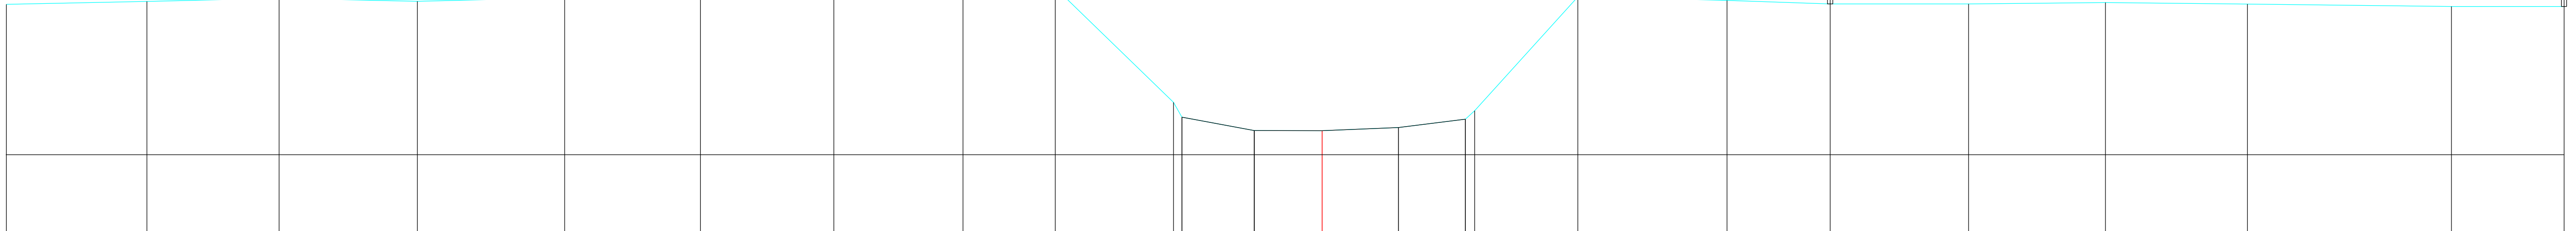

MATEN TERREIN	38.87	38.93	38.98	38.93	38.99	39.02	39.07	39.16	39.19	37.00	36.72	36.46	36.46	36.52	36.68	36.84	39.01	38.95	38.88	38.88	38.91	38.88	38.83	38.83
MATEN SLIBLIJN										37.00	36.72	36.46	36.46	36.52	36.68	36.84								
TUSSENAFST. TERREIN		2.68	2.52	2.64	2.81	2.59	2.54	2.46	1.76	2.25	0.16	1.38	1.29	1.46	1.28	0.18	1.97	2.84	1.97	2.64	2.61	2.70	3.89	2.15
GECUM. AFST. TERREIN	-25.07	-22.39	-19.87	-17.24	-14.43	-11.85	-9.30	-6.84	-5.08	-2.83	-2.67	-1.29	0.00	1.46	2.73	2.91	4.87	7.72	9.68	12.32	14.93	17.63	21.52	23.67

H 1: 100/ L 1: 100

36.00