


H 1:100/ L 1:100

36.00

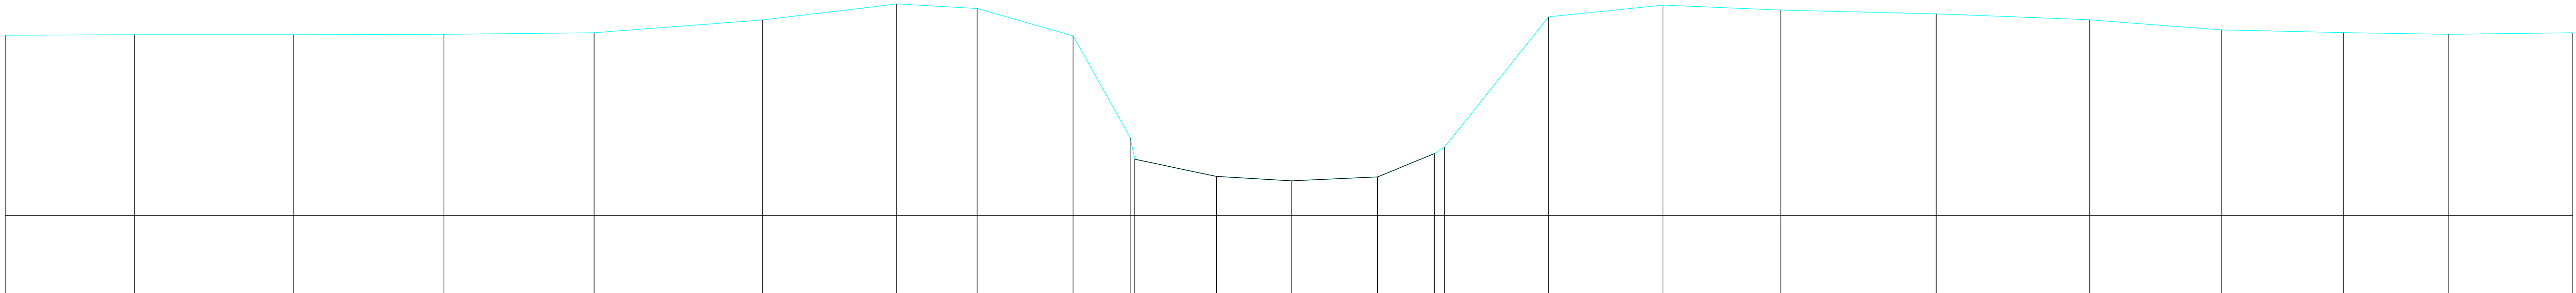

MATEN TERREIN	39.18	39.19	39.19	39.20	39.23	39.45	39.74	39.66	39.17	37.37	36.99	36.69	36.61	36.68	37.09	37.20	39.51	39.72	39.63	39.56	39.46	39.28	39.23	39.20	39.23
MATEN SLIBLIJN										36.99	36.99	36.69	36.61	36.68	37.09	37.20									
TUSSENAFST. TERREIN		2.27	2.81	2.65	2.65	2.98	2.37	1.42	1.69	1.01	0.08	1.44	1.32	1.52	1.00	0.08	1.84	2.02	2.08	2.74	2.71	2.33	2.15	1.86	2.19
GECEM. AFST. TERREIN	-22.69	-20.42	-17.61	-14.96	-12.31	-9.33	-6.96	-5.54	-3.85	-2.84	-2.76	-1.32	0.00	1.52	2.53	2.70	4.54	6.56	8.64	11.38	14.09	16.42	18.57	20.43	22.61