


DWARSPROFIEL 9

Km 0.00m
Hsch 1/100
Lsch 1/100
Vvlak 28.00 T.A.W.

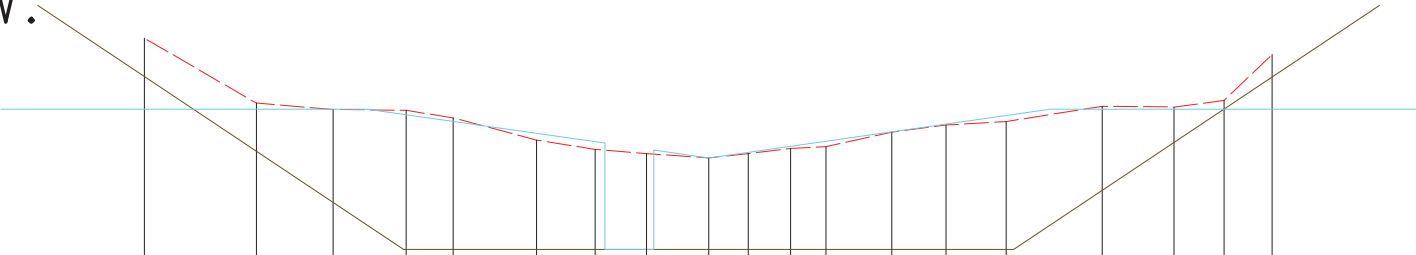

TUSSENAFSTAND	0.50	0.92	0.63	0.60	0.39	0.68	0.48	0.42	0.50	0.32	0.35	29.54	0.44	0.49	0.79	0.59	0.40	0.39		
AFSTAND IN PROFIEL	0.00	0.50	1.42	2.05	2.65	3.03	3.72	4.20	4.62	5.13	5.45	5.80	6.09	6.63	7.07	7.57	8.35	8.94	9.35	9.75
HOOGTEPEIL	30.20	29.66	29.61	29.60	29.54	29.36	29.28	29.25	29.22	29.21	29.25	29.29	29.31	29.43	29.48	29.51	29.64	29.63	29.69	30.06