


DP10
Lsch 1/100
Hsch 1/100

V–vlak
8.00m.

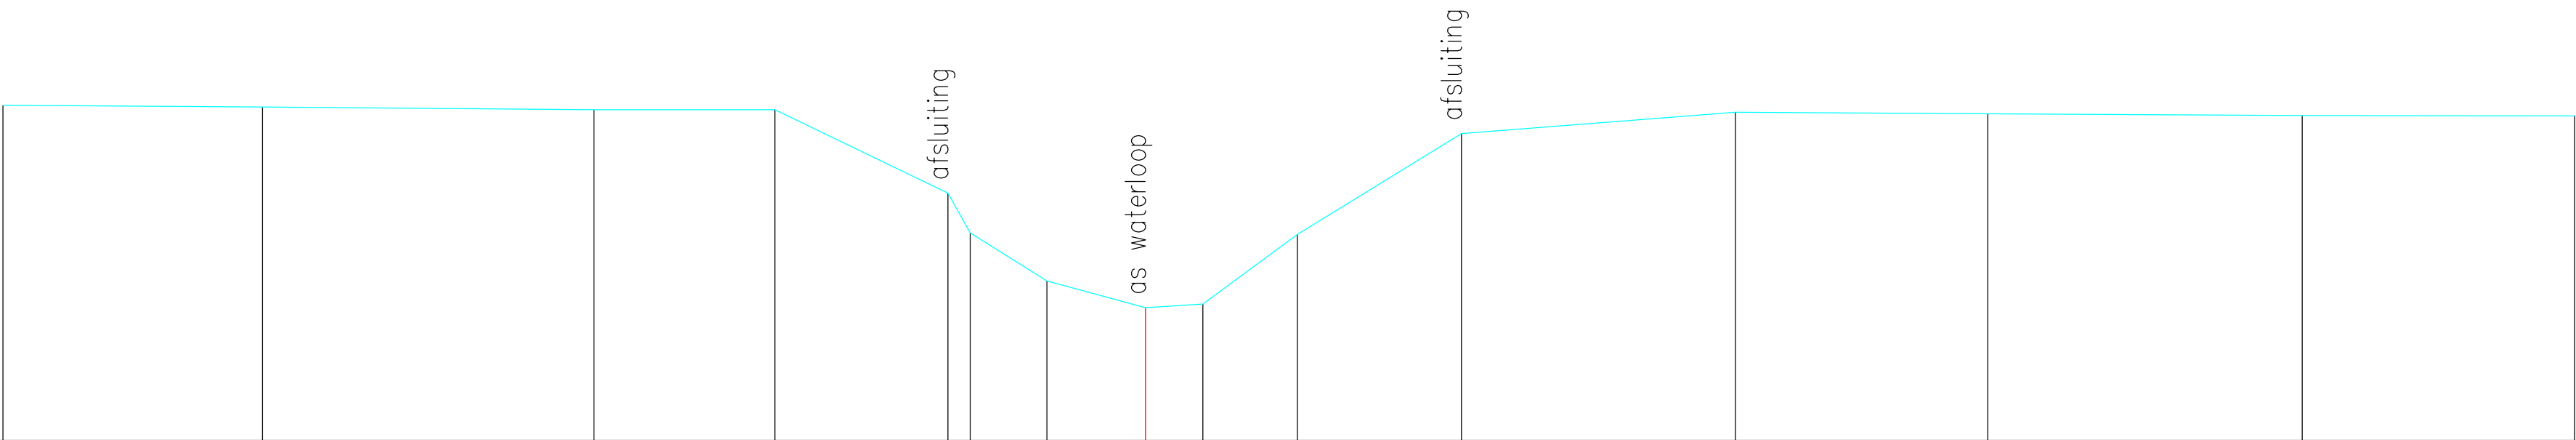

Terreinhoogte	12.86	12.83	12.79	12.79	11.58	11.01	10.31	9.92	9.98	10.98	12.45	12.75	12.73	12.71	12.70
Tussenafstand	3.77	4.81	2.62	2.51	0.32	1.11	1.43	0.83	1.37	2.38	3.97	3.66	4.56	3.95	