


DP105
Lsch 1/100
Hsch 1/100

V—vlak
9.00m.

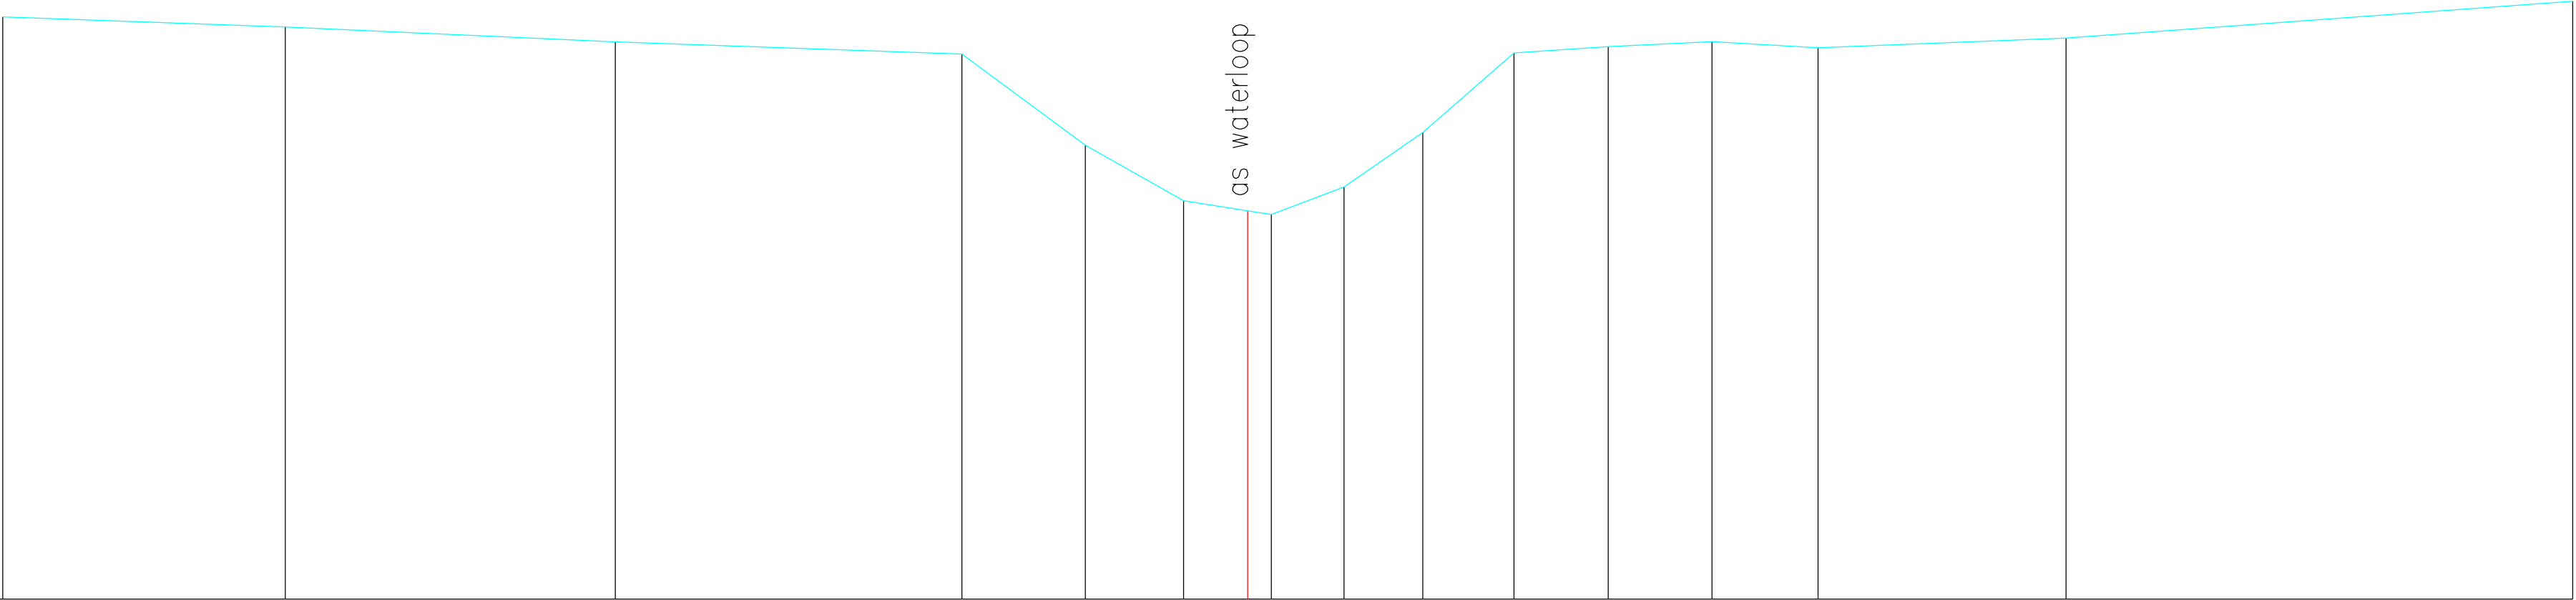

Terreinhoogte	16.81	16.67	16.47	16.31	15.09	14.34	14.20	14.16	14.52	15.25	16.32	16.41	16.47	16.39	16.52	17.01
Tussenafstand	3.78	4.42	4.64	1.65	1.32	0.86	0.32	0.98	1.06	1.22	1.26	1.39	1.42	3.32	6.79	