


DP108
Lsch 1/100
Hsch 1/100

V-vlak
9.00m.

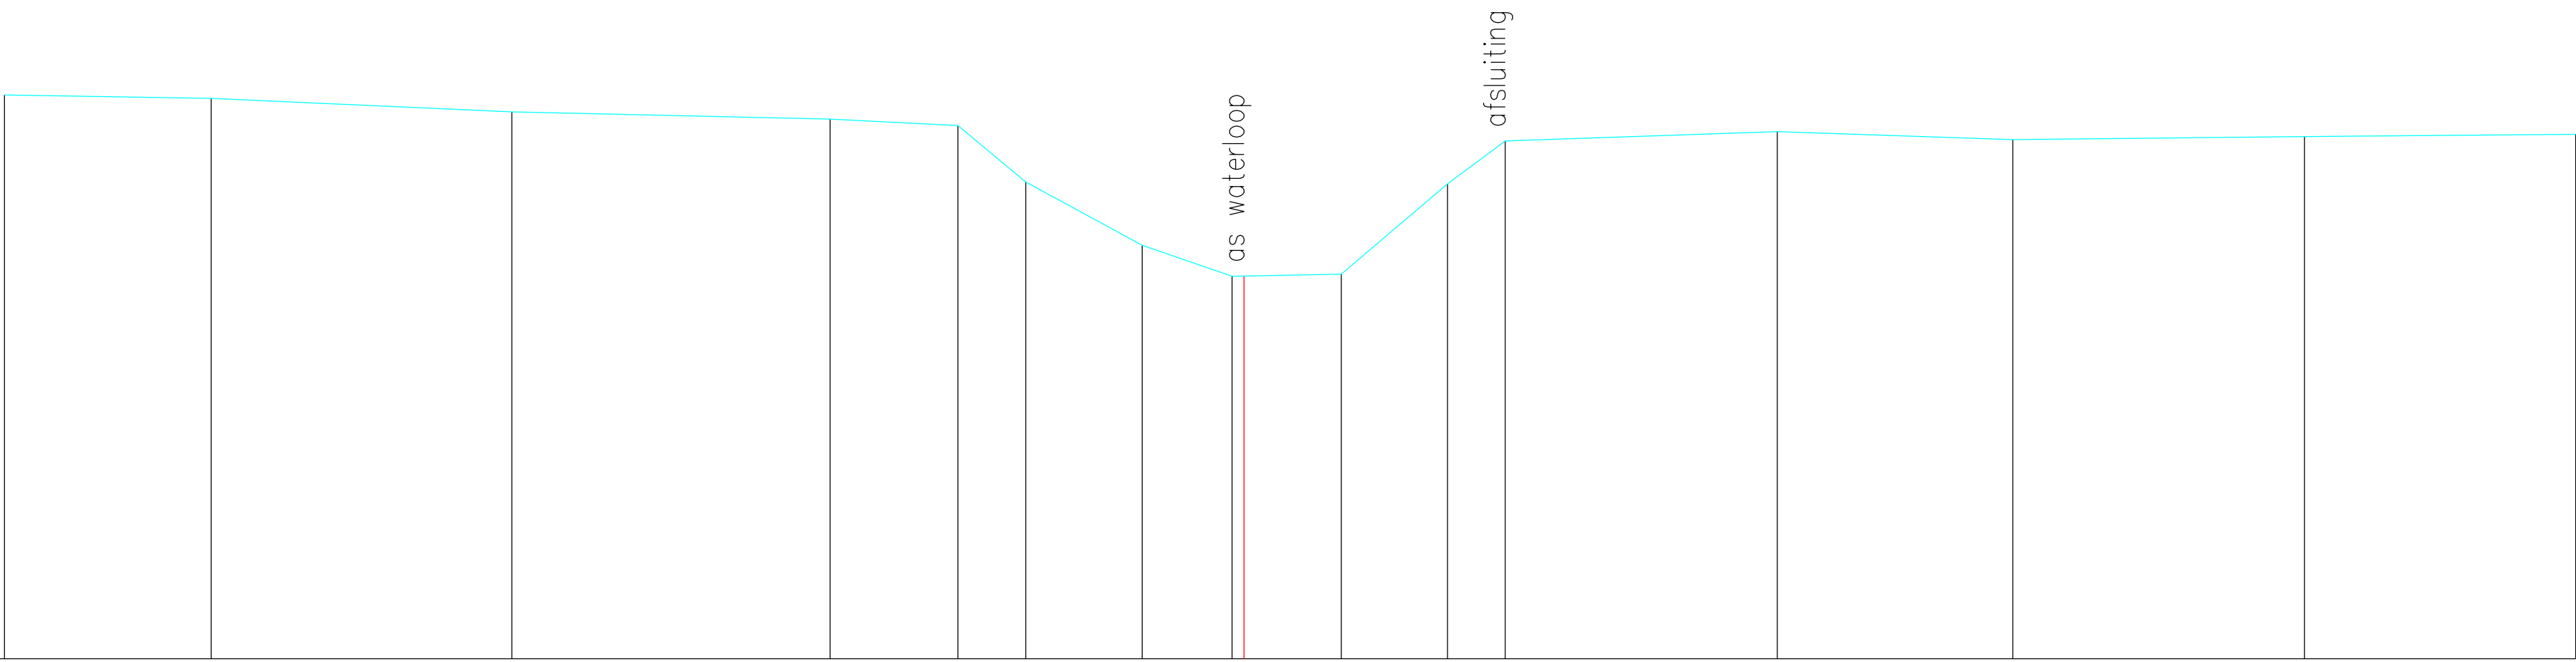

Terreinhoogte	16.79	16.74	16.55	16.45	16.36	15.58	14.71	14.28	14.29	14.31	15.56	16.15	16.28	16.17	16.21	16.24
Tussenafstand	2.86	4.16	4.40	1.77	0.94	1.61	1.24	0.17	1.34	1.47	0.80	3.76	3.26	4.03	3.75	