


DP109
Lsch 1/100
Hsch 1/100

V–vlak
9.00m.

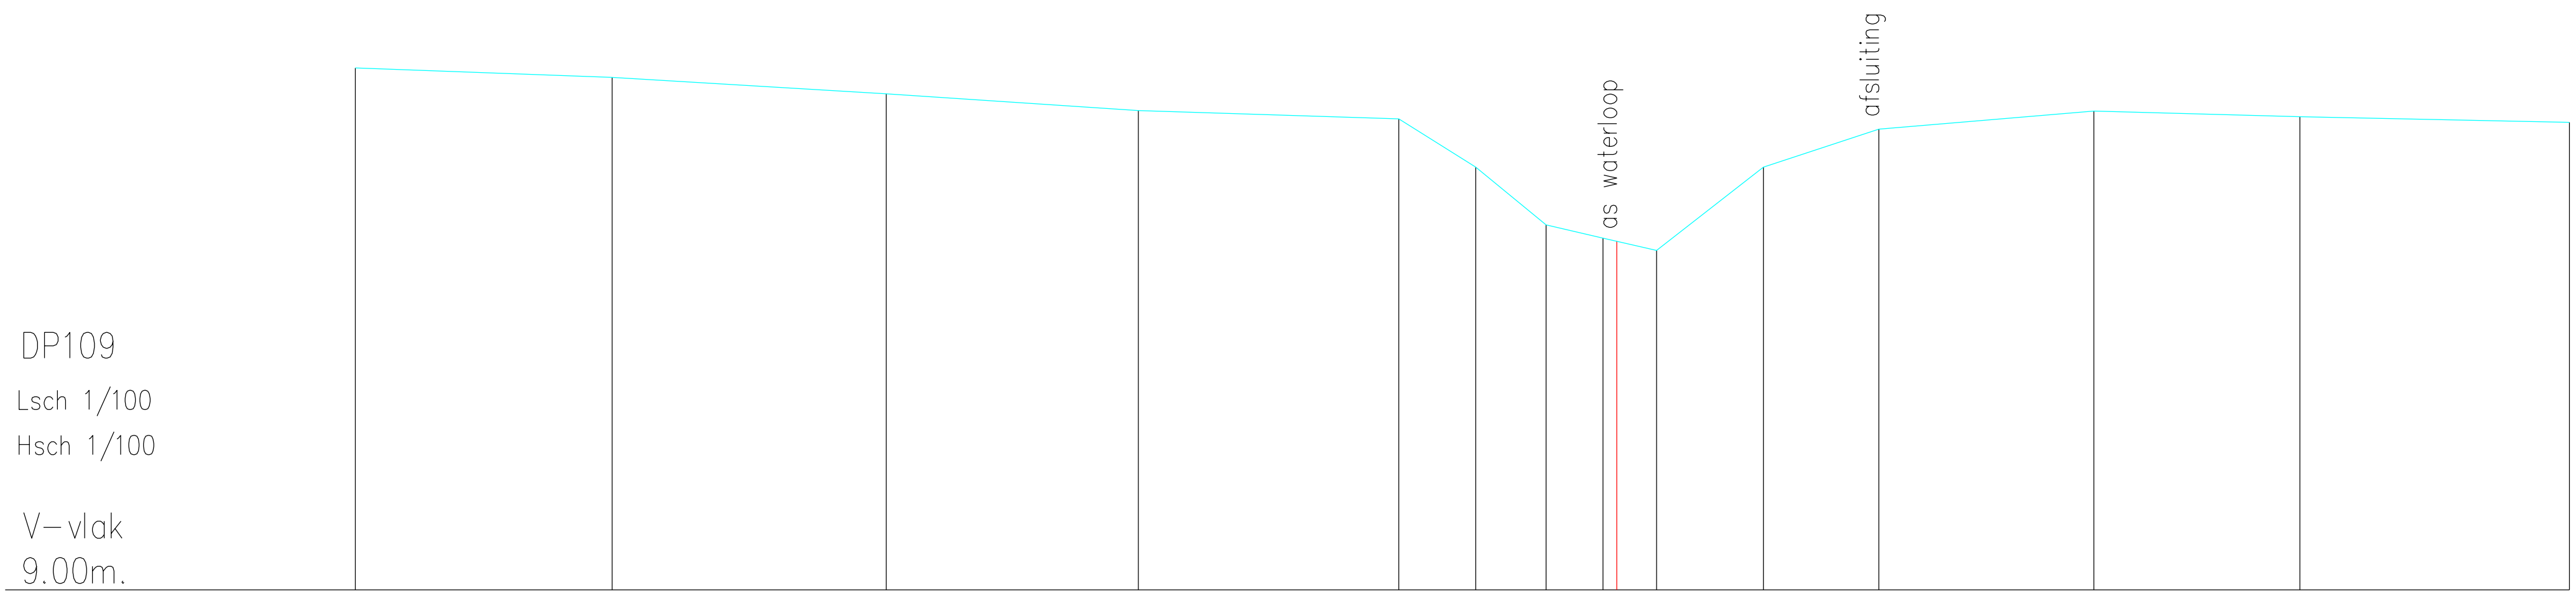

Terreinhoogte	17.11	16.96	16.71	16.45	16.32	15.57	14.67	14.46	14.42	14.27	15.57	16.16	16.44	16.35	16.26
Tussenafstand	3.99	4.26	3.92	4.05	1.20	1.09	0.89	0.21	0.62	1.66	1.79	3.34	3.20	4.19	