


DP111
Lsch 1/100
Hsch 1/100

V–vlak
9.00m.

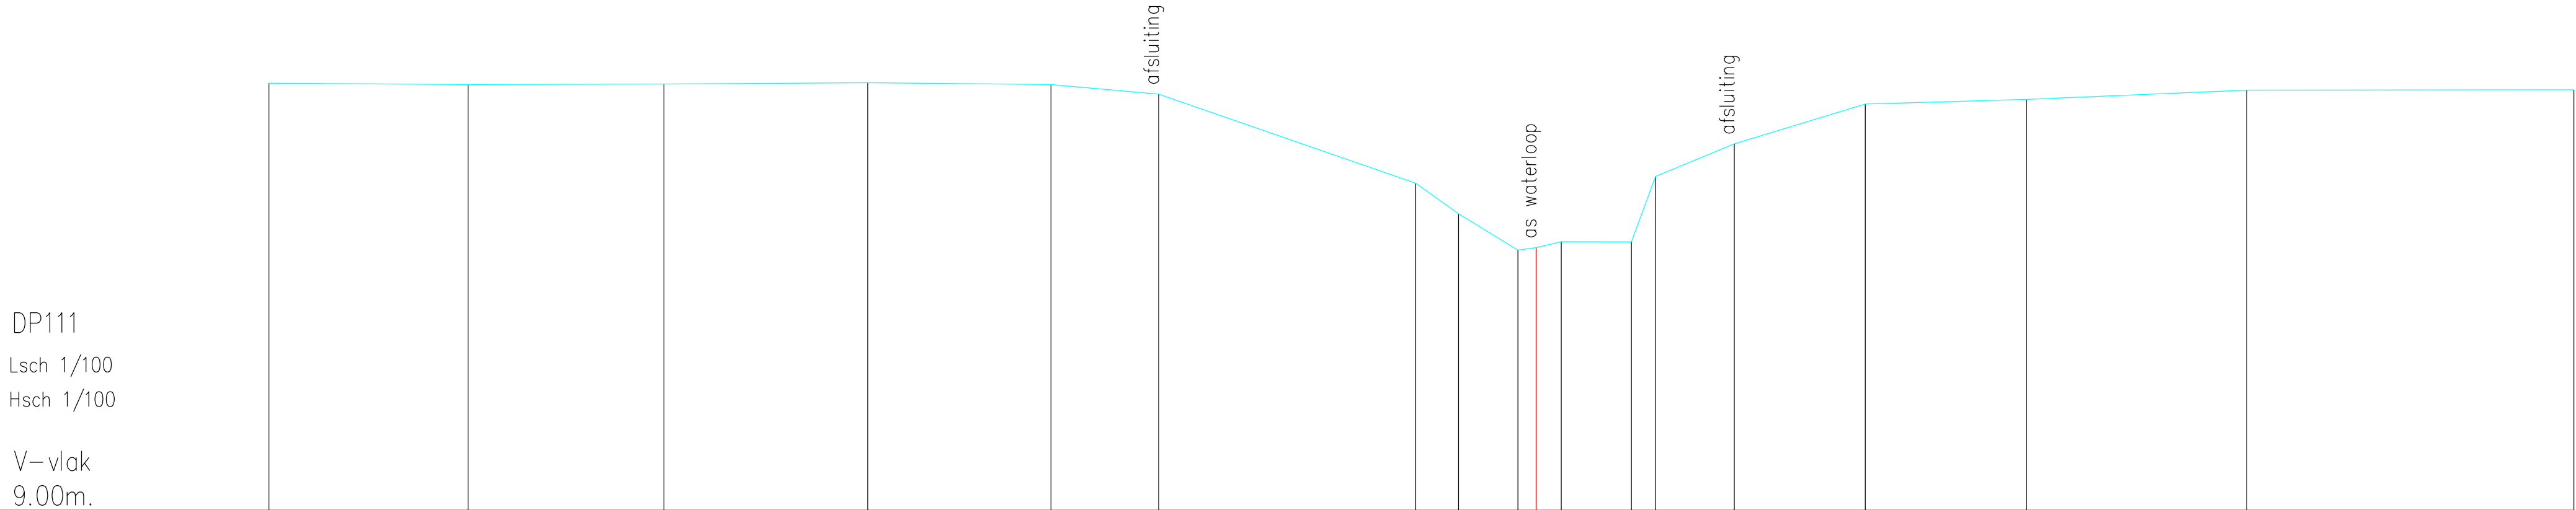

Terreinhoogte	17.65	17.62	17.63	17.66	17.62	17.43		15.63	15.01	14.27	14.32	14.44	14.44	15.76	16.42	17.23	17.32	17.51	17.52
Tussenafstand	4.03	3.96	4.13	3.71	2.18	5.20	0.87	1.20	0.37	0.51	1.42	0.49	1.59	2.65	3.26	4.46	6.62		