


DP112  
Lsch 1/100  
Hsch 1/100  
  
V–vlak  
9.00m.

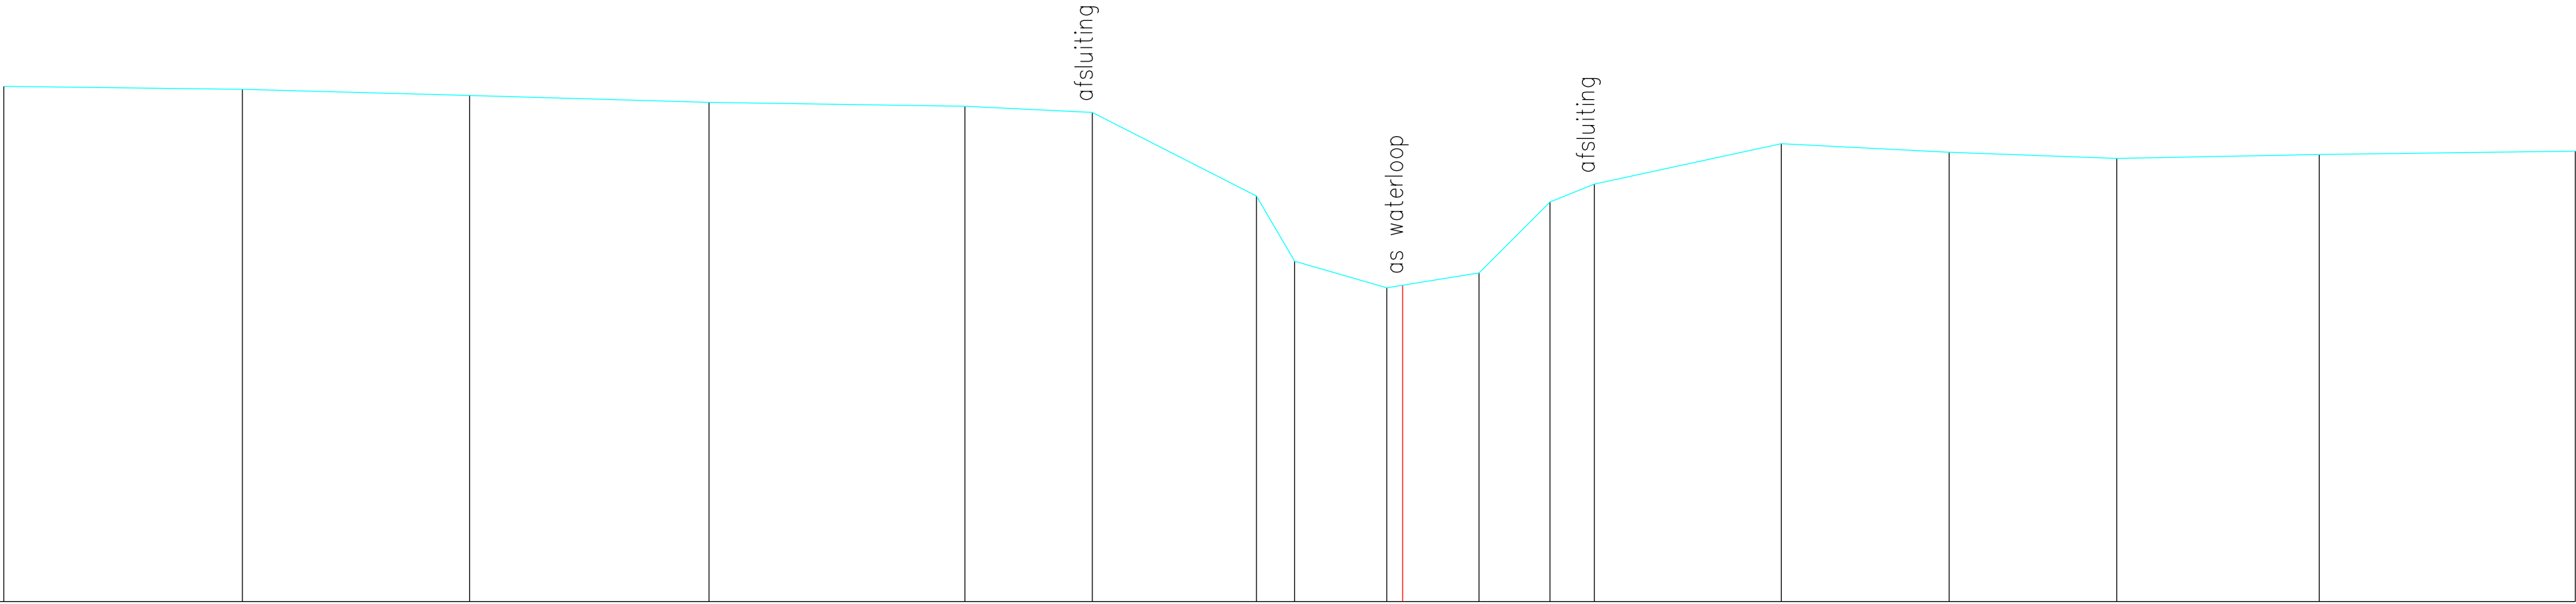

|               |       |       |       |       |       |       |       |       |       |       |       |       |       |       |       |       |       |       |
|---------------|-------|-------|-------|-------|-------|-------|-------|-------|-------|-------|-------|-------|-------|-------|-------|-------|-------|-------|
| Terreinhoogte | 17.64 | 17.59 | 17.48 | 17.37 | 17.30 | 17.20 | 15.80 | 14.71 | 14.26 | 14.30 | 14.51 | 15.70 | 16.00 | 16.68 | 16.53 | 16.43 | 16.50 | 16.55 |
| Tussenafstand | 4.00  | 3.81  | 4.01  | 4.29  | 2.14  | 2.75  | 0.64  | 1.54  | 0.27  | 1.28  | 1.19  | 0.74  | 3.13  | 2.81  | 2.81  | 3.39  | 4.29  |       |