


DP113
Lsch 1/100
Hsch 1/100

V–vlak
9.00m.

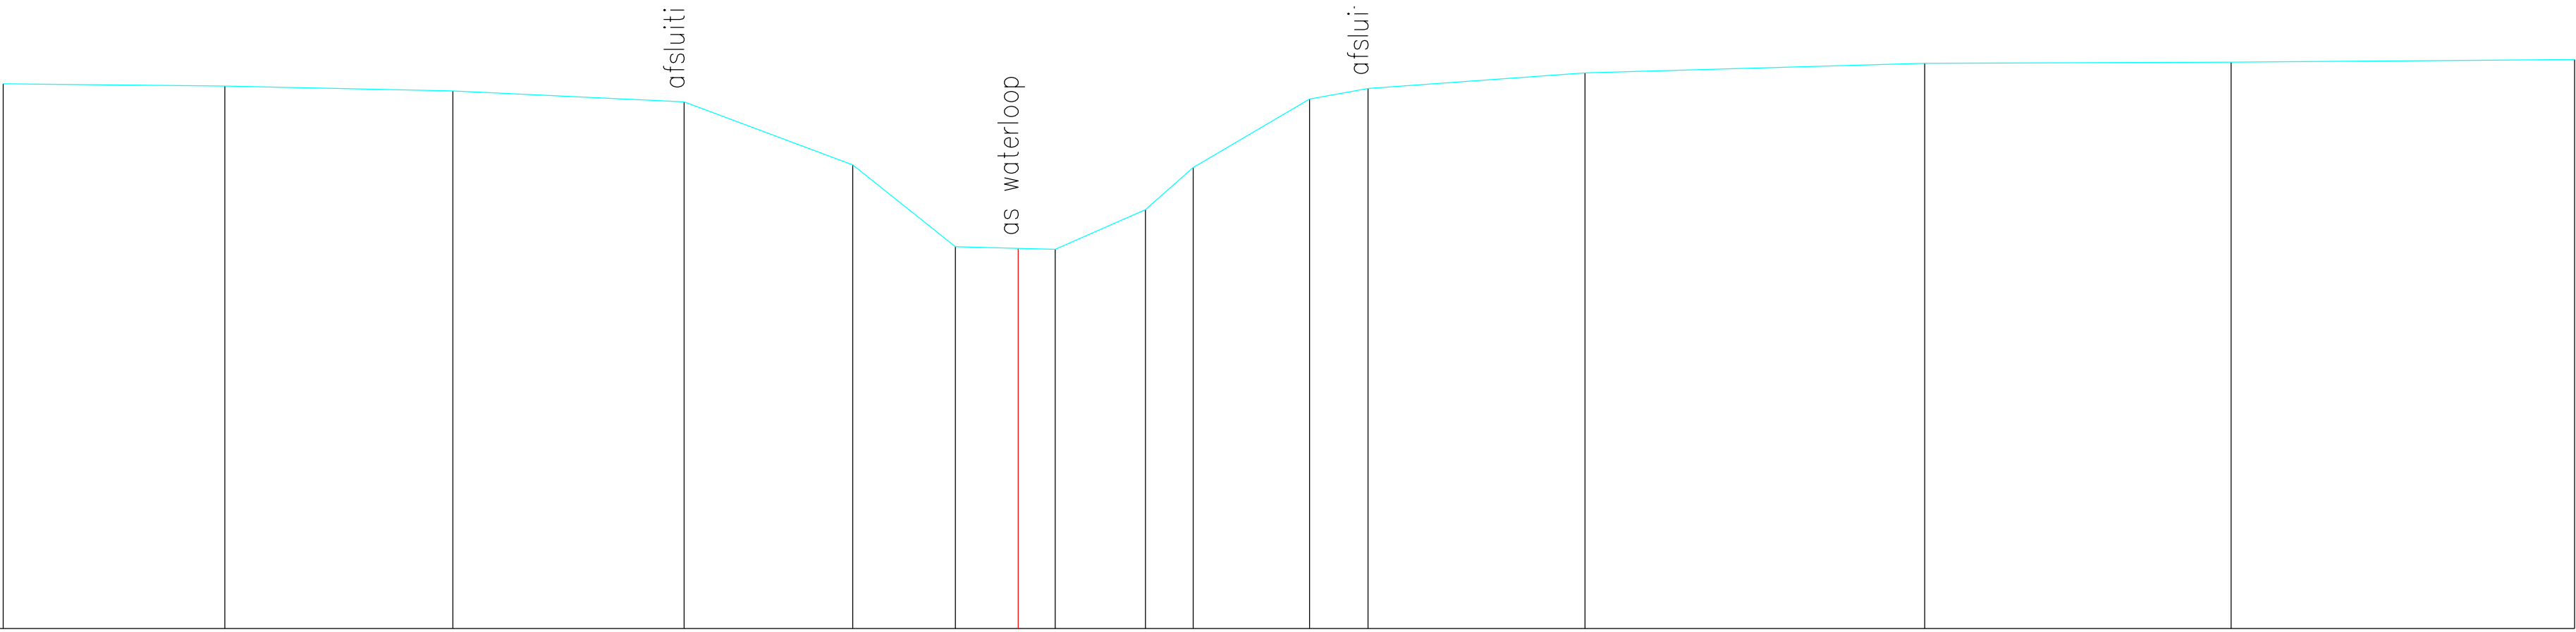

Terreinhoogte	16.93	16.90	16.83	16.67	15.75	14.56	14.54	14.52	15.10	15.71	16.71	16.87	17.09	17.23	17.25	17.29
Tussenafstand	3.23	3.32	3.37	2.46	1.50	0.92	0.54	1.32	0.70	1.70	0.85	3.16	4.95	4.47	5.00	