


DP114
Lsch 1/100
Hsch 1/100

V—vlak
9.00m.

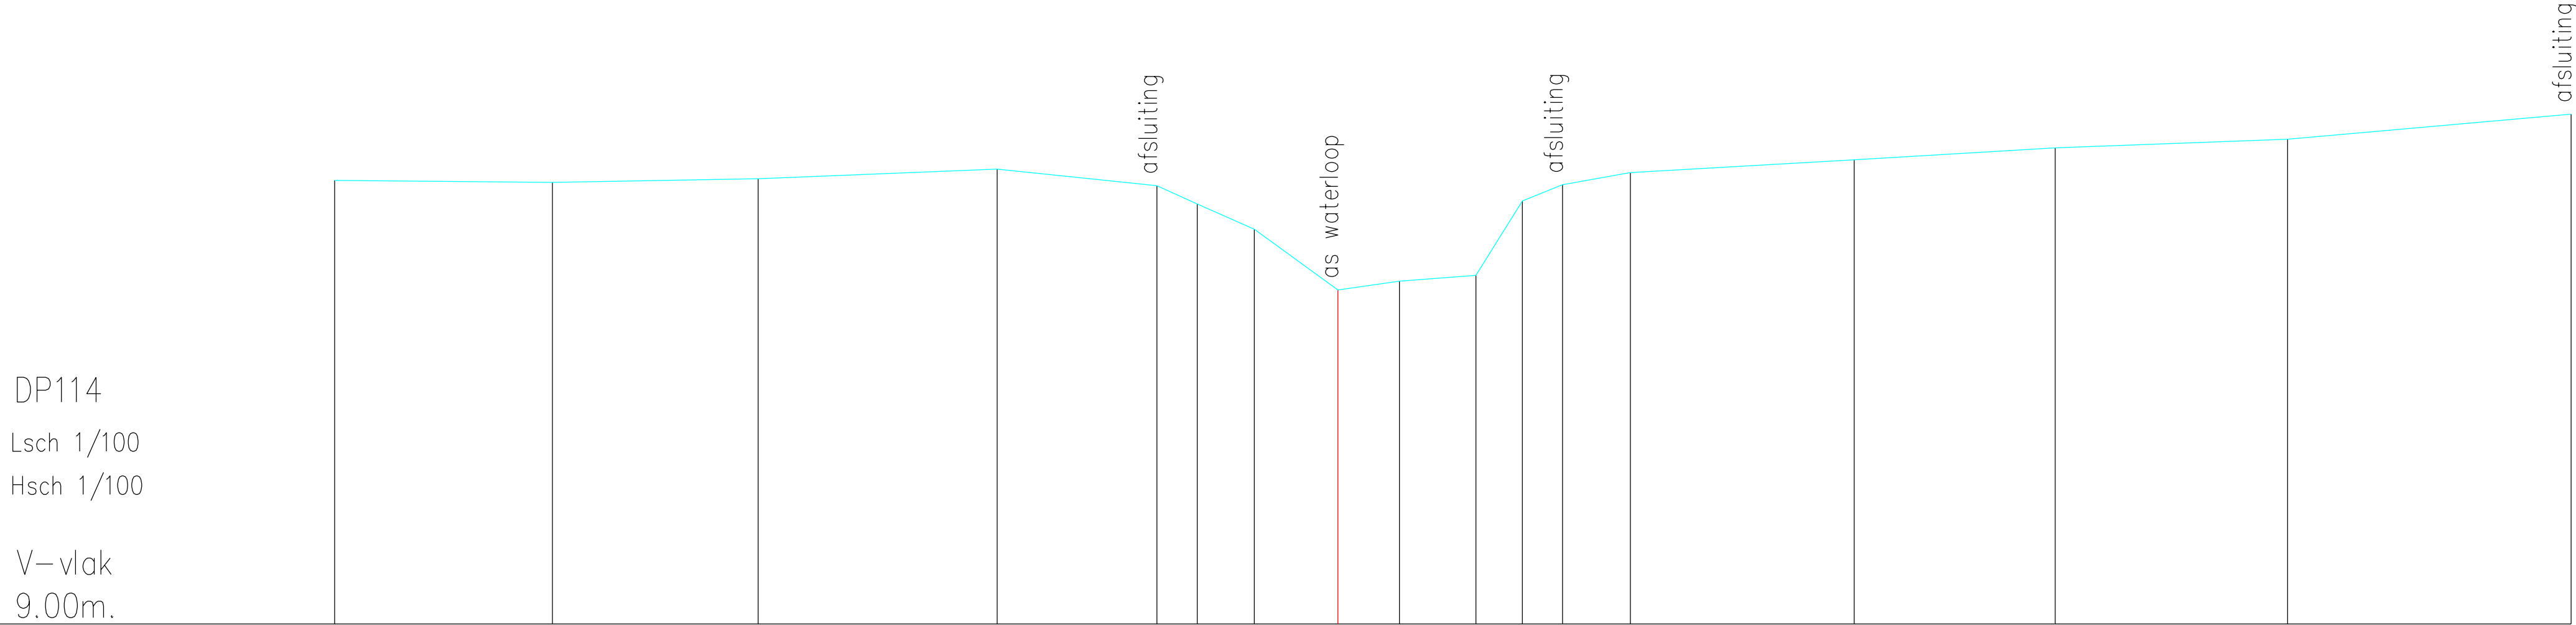

Terreinhoogte	16.19	16.16	16.22	16.38	16.11	15.81	15.40	14.42	14.56	14.65	15.86	16.12	16.32	16.53	16.72	16.86	17.27
Tussenafstand	3.54	3.34	3.88	2.59	0.66	0.93	1.36	1.00	1.24	0.75	0.65	1.10	3.63	3.27	3.77	4.60	