


DP12
Lsch 1/100
Hsch 1/100

V—vlak
8.00m.

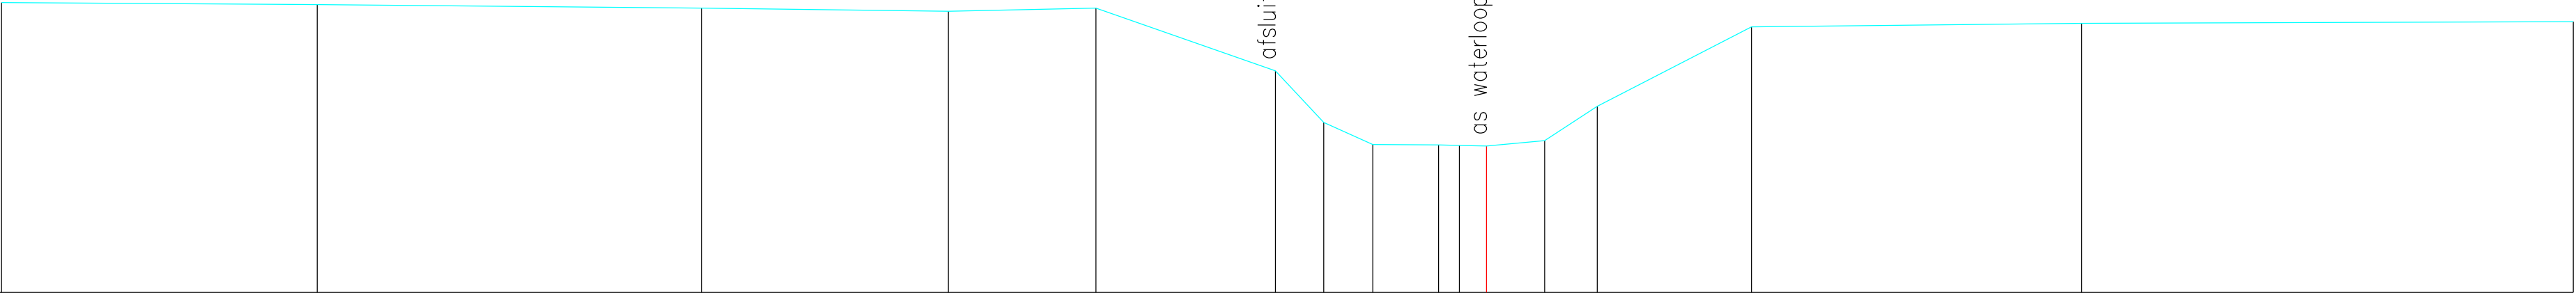

Terreinhoogte	12.85	12.81	12.75	12.70	12.75	11.70	10.84	10.47	10.47	10.46	10.45	10.54	11.11	12.44	12.50	12.52
Tussenafstand	5.27	6.41	4.12	2.46	3.00	0.80	0.82	1.10	0.35	0.45	0.97	0.88	2.57	5.51	8.20	