


dp126
Lsch 1/100
Hsch 1/100

V–vlak
12.00m.

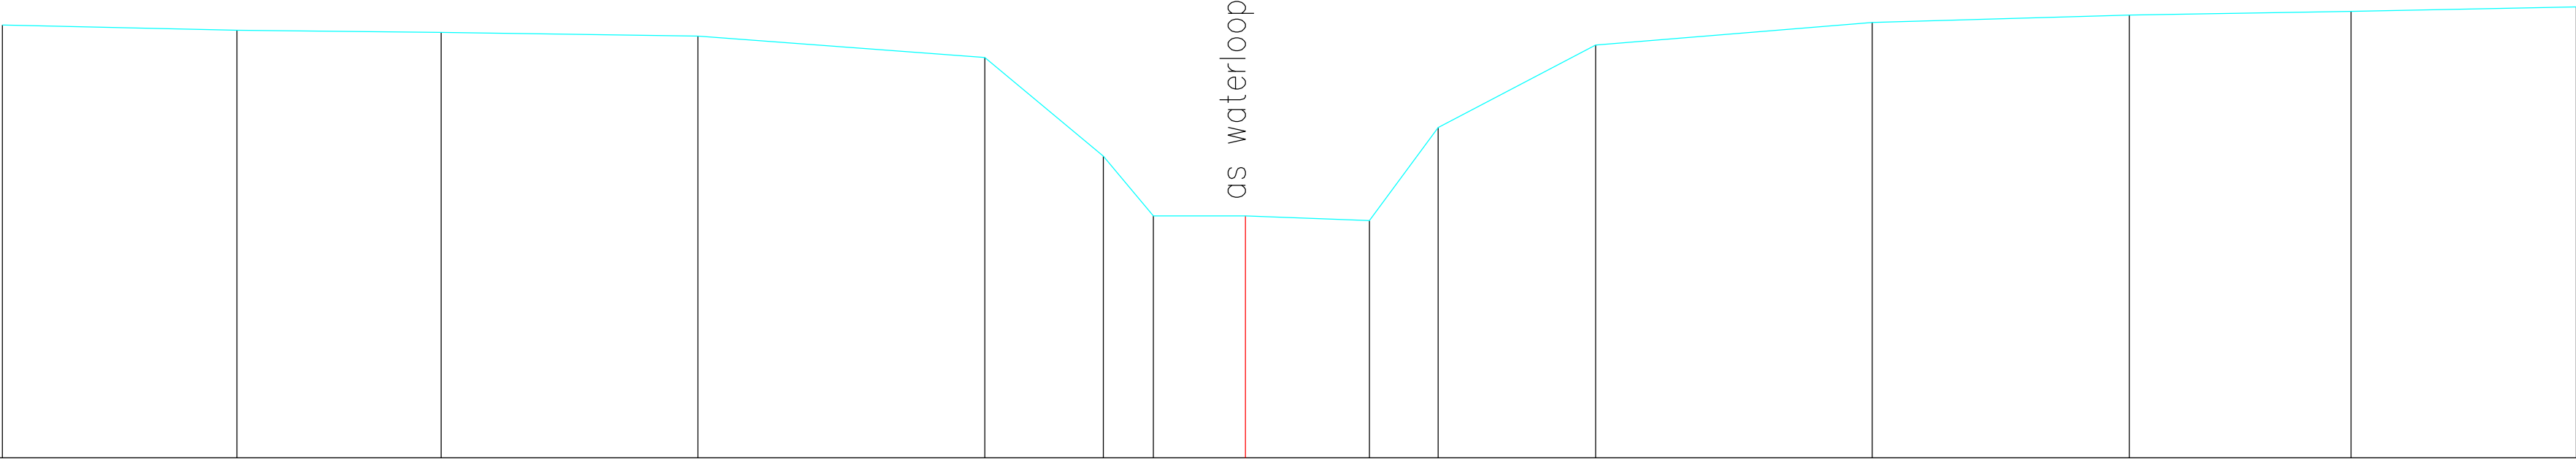

Terreinhoogte	17.03	16.97	16.94	16.90	16.65	15.50	14.81	14.81	14.76	15.84	16.80	17.06	17.15	17.19	17.24
Tussenafstand	2.72	2.37	2.98	3.33	1.38	0.58	1.07	1.44	0.80	1.83	3.21	2.99	2.58	2.61	