


dp127
Lsch 1/100
Hsch 1/100

V–vlak
12.00m.

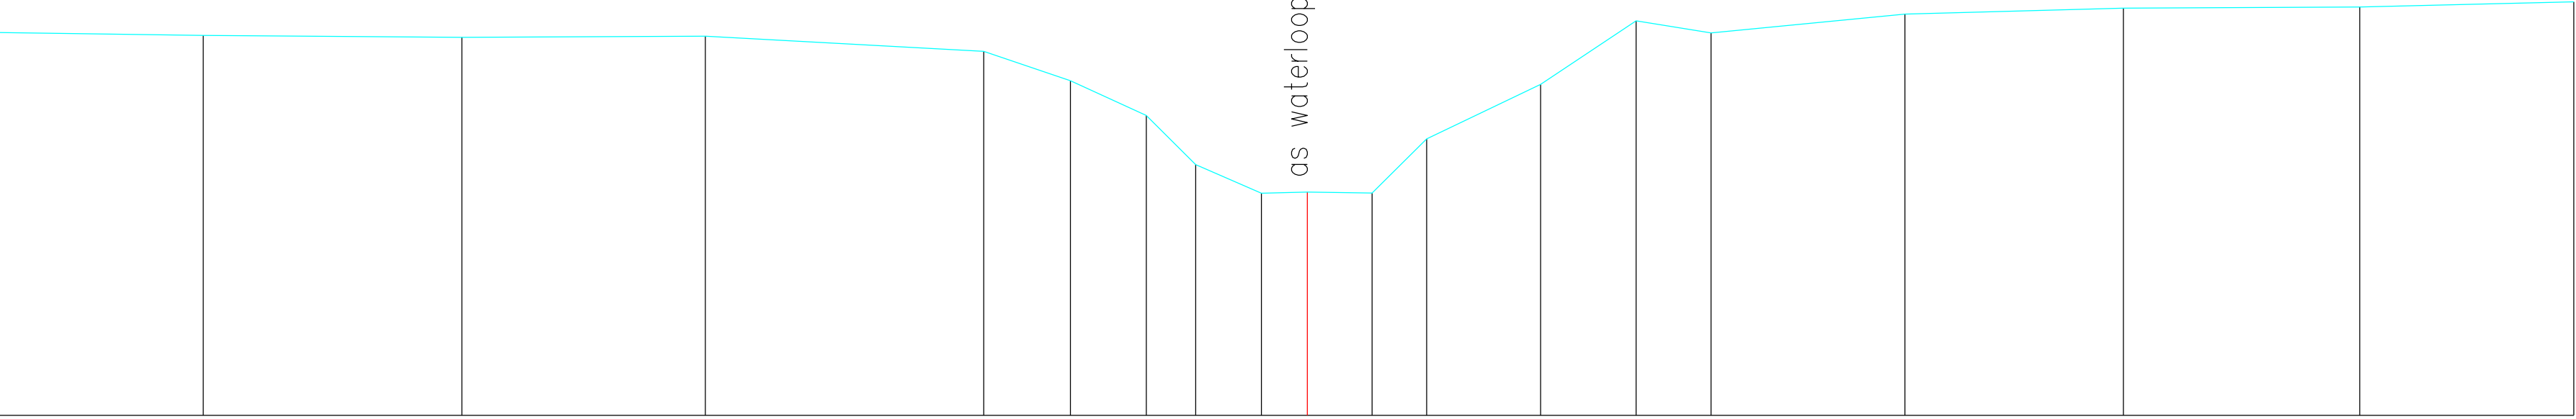

Terreinhoogte	16.91	16.88	16.85	16.87	16.67	16.29	15.85	15.22	14.85	14.87	14.85	15.55	16.25	17.06	16.91	17.15	17.23	17.24	17.31
Tussenafstand	2.61	3.32	3.12	3.57	1.11	0.97	0.63	0.84	0.59	0.83	0.70	1.46	1.22	0.96	2.49	2.80	3.03	2.75	