


dp139
Lsch 1/100
Hsch 1/100

V—vlak
14.00m.

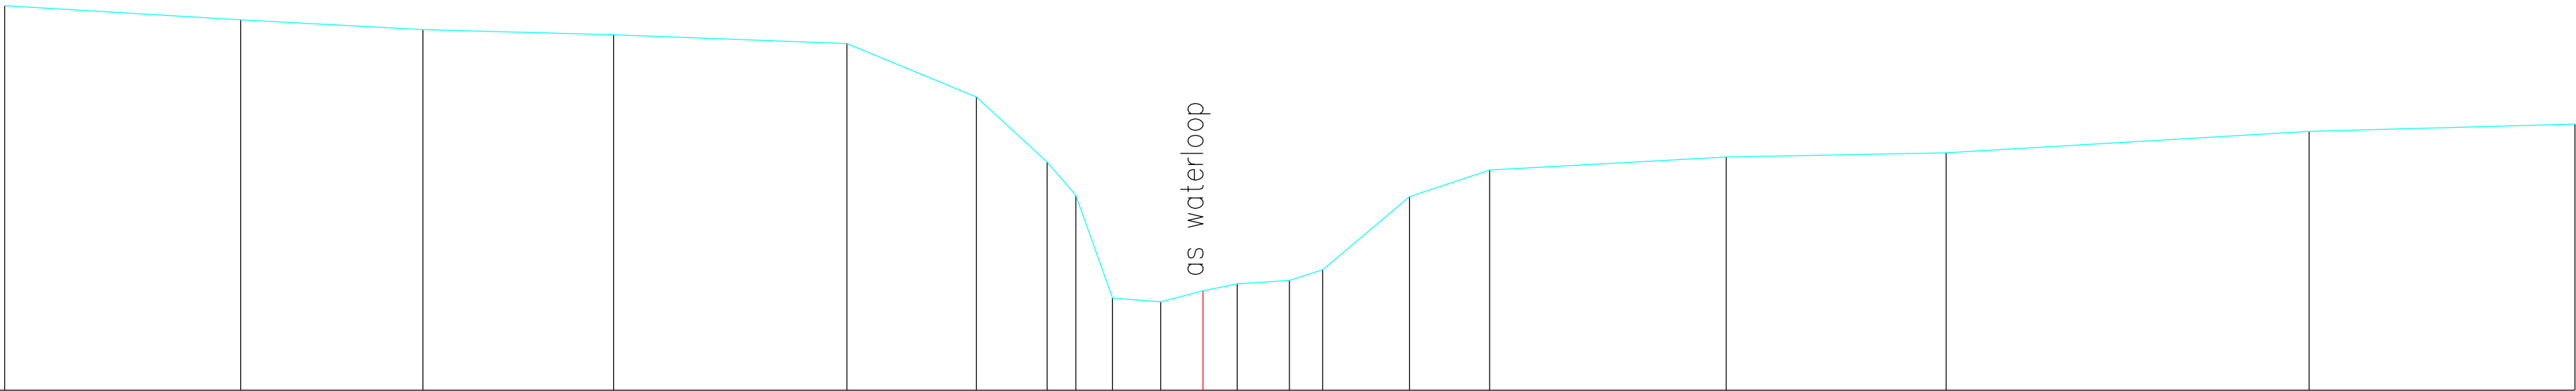

Terreinhoogte	19.12	18.93	18.80	18.73	18.62	17.91	17.04	16.60	15.23	15.18	15.33	15.42	15.46	15.61	16.58	16.93	17.11	17.16	17.45	17.54
Tussenafstand	3.14	2.43	2.54	3.11	1.72	0.94	0.38	0.49	0.64	0.56	0.45	0.70	0.45	1.15	1.07	3.15	2.93	4.83	3.54	