


dp143
Lsch 1/100
Hsch 1/100

V—vlak
14.00m.

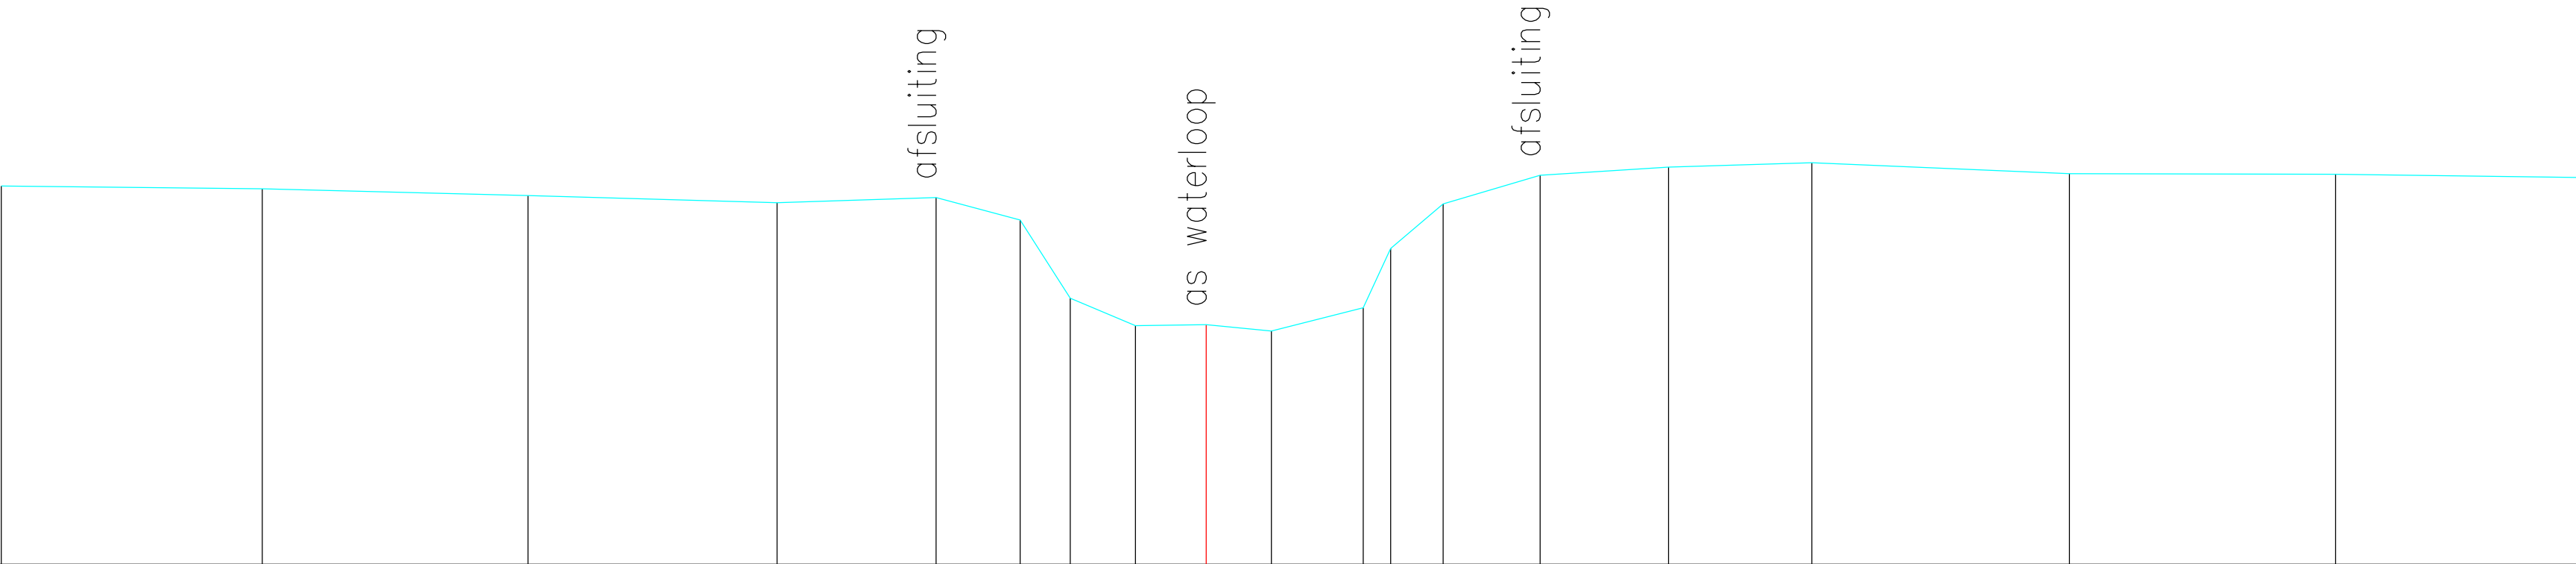

Terreinhoogte	18.01	17.99	17.91	17.84	17.89	17.65	16.82	16.53	16.54	16.48	16.72	17.35	17.82	18.13	18.22	18.26	18.15	18.14	18.11
Tussenafstand		2.77	2.82	2.65	1.69	0.89	0.53	0.69	0.75	0.69	0.98	0.29	0.56	1.03	1.36	1.52	2.74	2.83	2.57