


dp145
Lsch 1/100
Hsch 1/100

V—vlak
14.00m.

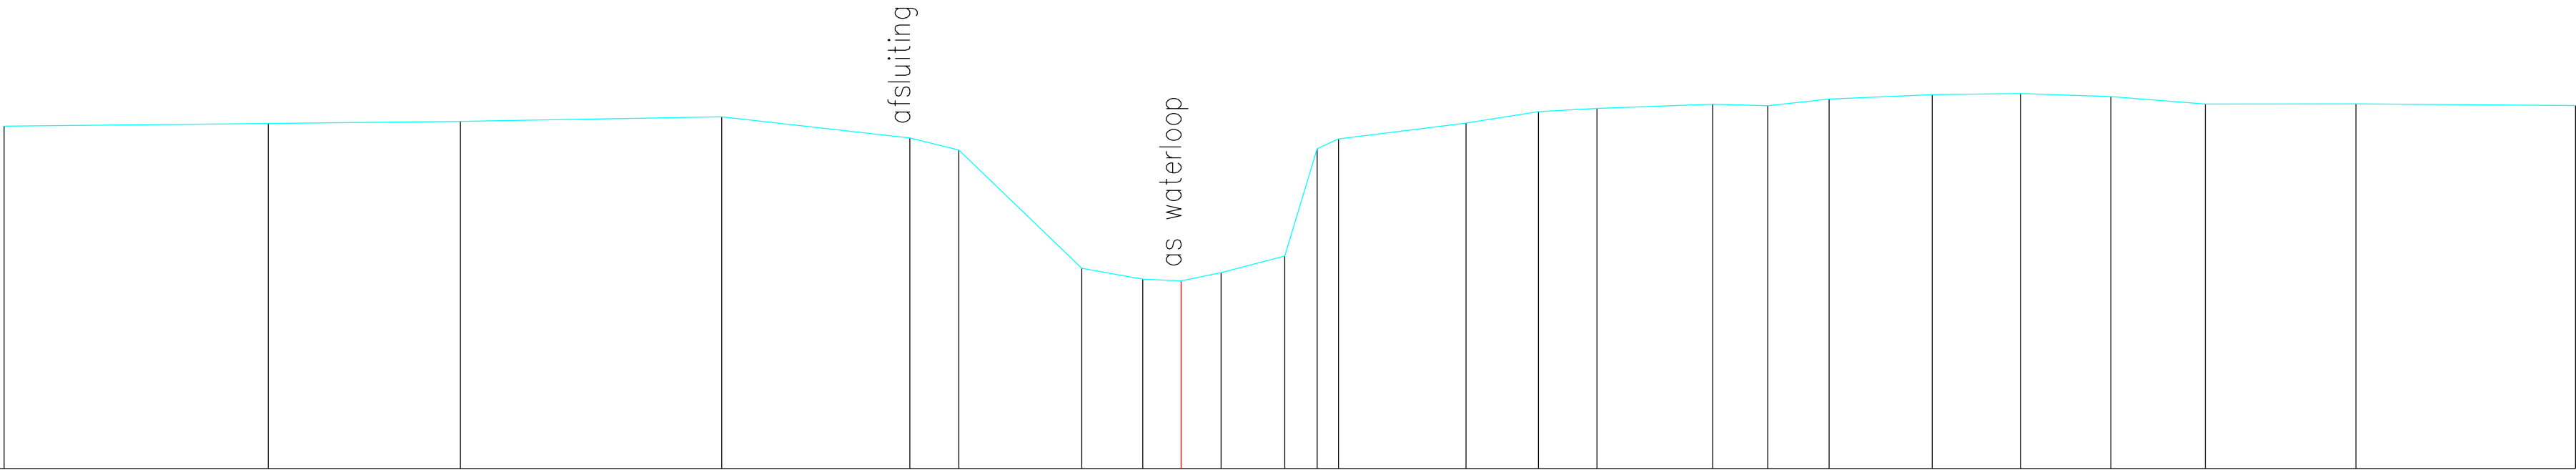

Terreinhoogte	18.68	18.72	18.74	18.81	18.52	18.35	16.74	16.59	16.57	16.68	16.90	18.37	18.50	18.72	18.88	18.92	18.98	18.96	19.05	19.11	19.13	19.08	18.98	18.98	18.96
Tussenafstand	3.61	2.63	3.57	2.57	0.67	1.68	0.83	0.52	0.55	0.87	0.44	0.29	1.74	0.99	0.80	1.58	0.75	0.84	1.41	1.21	1.24	1.29	2.06	3.00	