


dp146

Lsch 1/100

Hsch 1/100

V—vlak

14.00m.

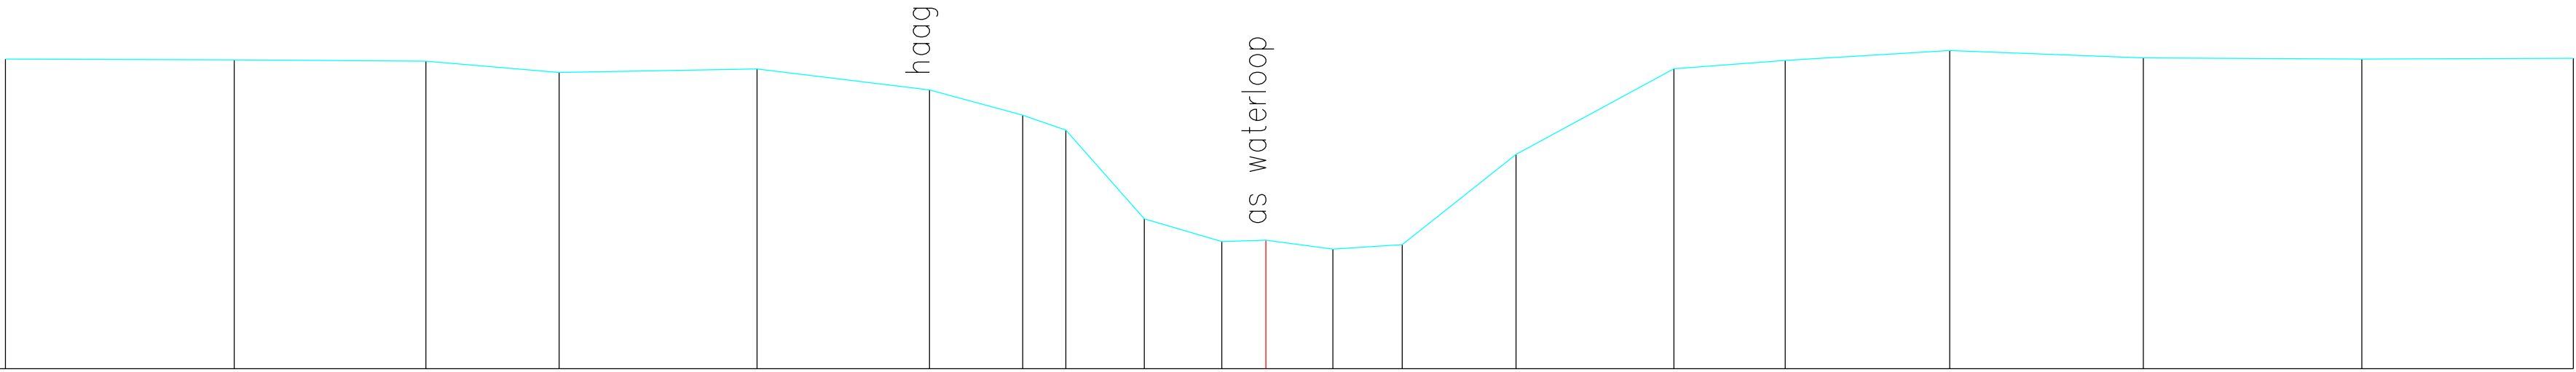

Terreinhoogte	17.81	17.81	17.79	17.65	17.69	17.43	17.12	16.94	15.85	15.57	15.58	15.47	15.53	16.64	17.69	17.80	17.92	17.83	17.81	17.82
Tussenafstand	2.82	2.36	1.64	2.44	2.12	1.15	0.53	0.97	0.95	0.54	0.82	0.86	1.40	1.95	1.37	2.02	2.38	2.69	2.60	