


DP183

Lsch 1/100

Hsch 1/100

V–vlak

15.00m.

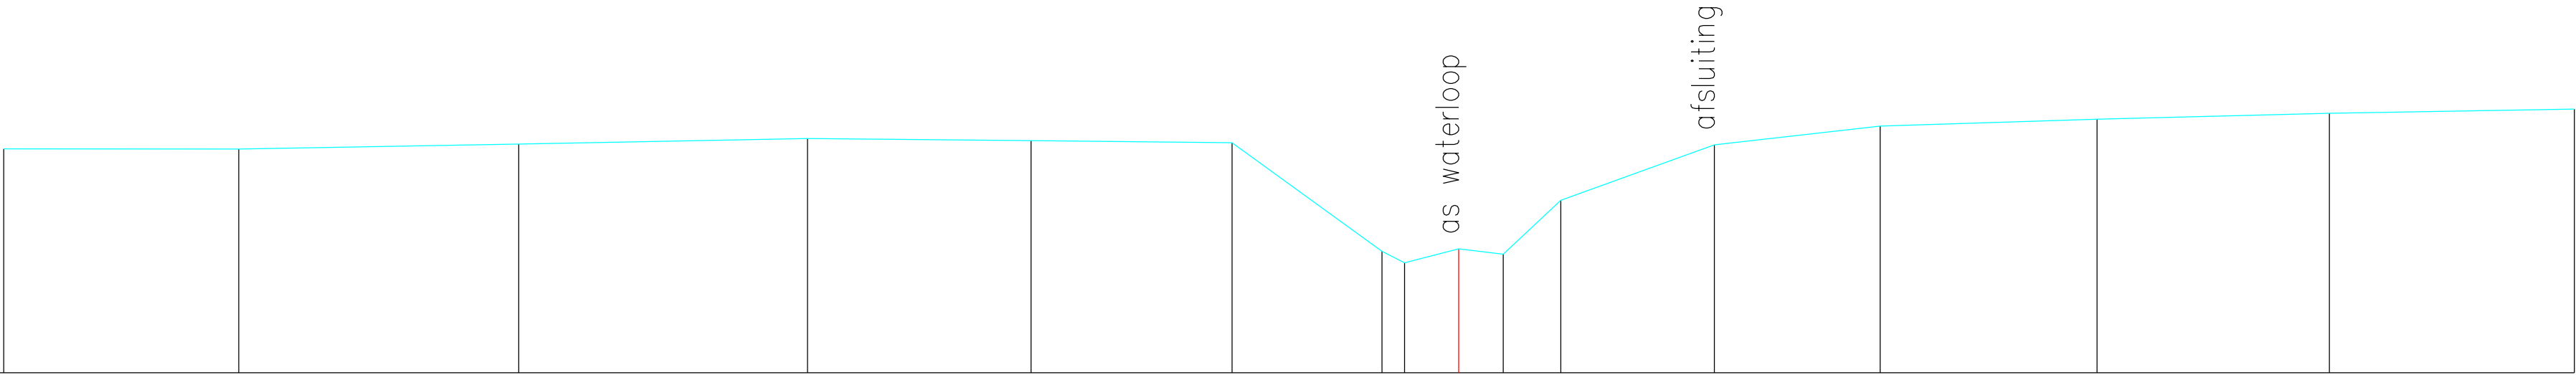

Terreinhoogte	17.90	17.89	17.96	18.03	18.00	17.97	16.57	16.42	16.60	16.53	17.23	17.95	18.19	18.28	18.36	18.41
Tussenafstand		3.04	3.62	3.73	2.89	2.60	1.94	0.29	0.70	0.58	0.74	1.98	2.14	2.80	3.00	3.17