


dp185
Lsch 1/100
Hsch 1/100

V—vlak
13.00m.

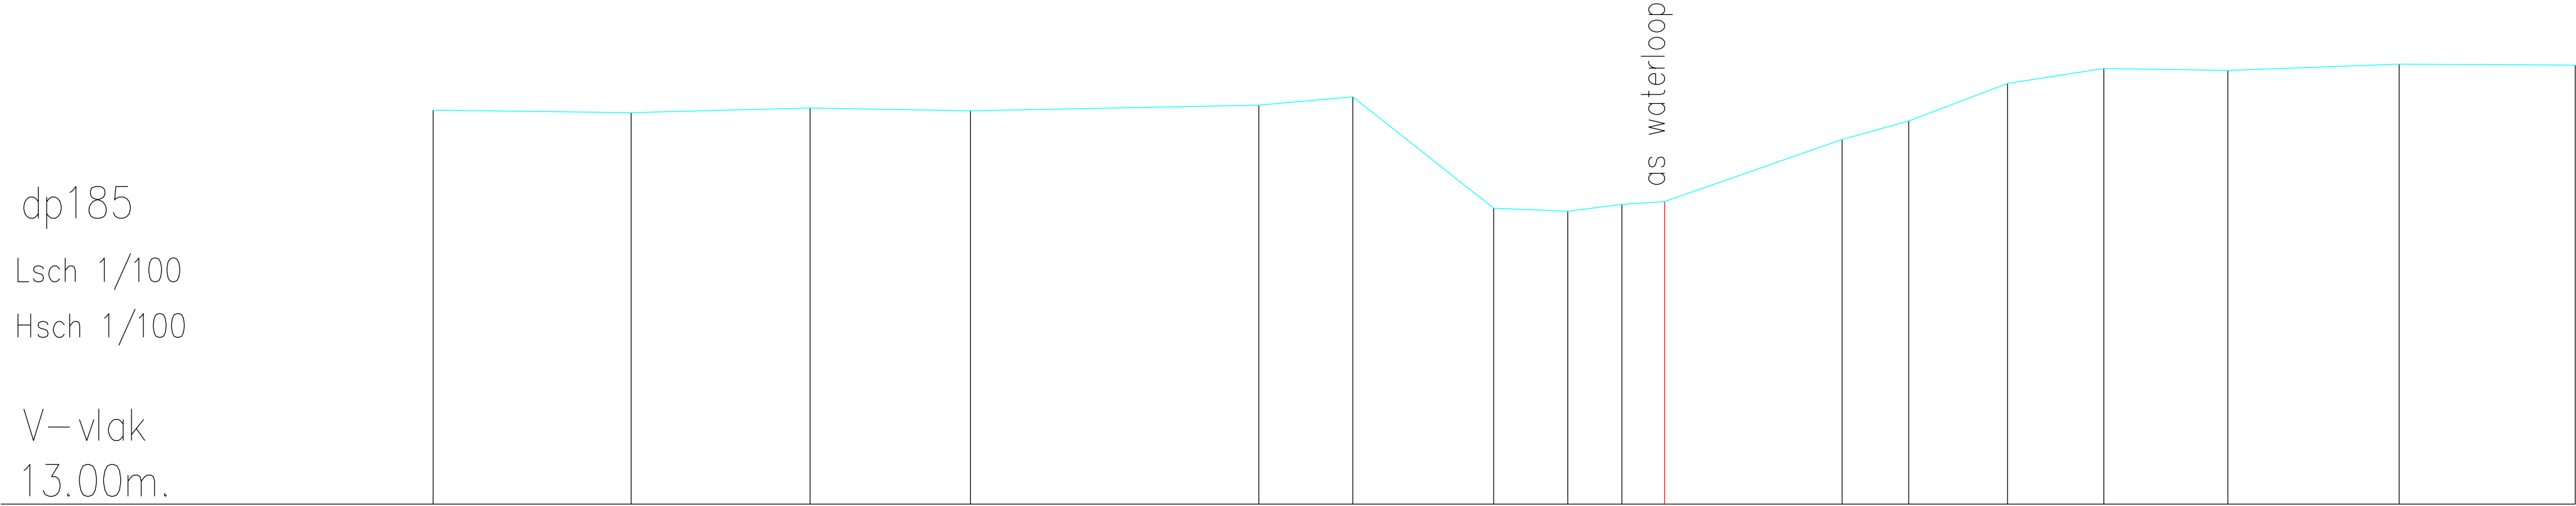

Terreinhoogte	17.96	17.93	17.99	17.95	18.03	18.13	16.73	16.69	16.78	16.81	17.59	17.83	18.30	18.49	18.46	18.54	18.53
Tussenafstand	2.49	2.25	2.02	3.63	1.18	1.77	0.93	0.68	0.54	2.23	0.84	1.24	1.21	1.56	2.15	2.22	