


DP196
Lsch 1/100
Hsch 1/100

V-vlak
15.00m.

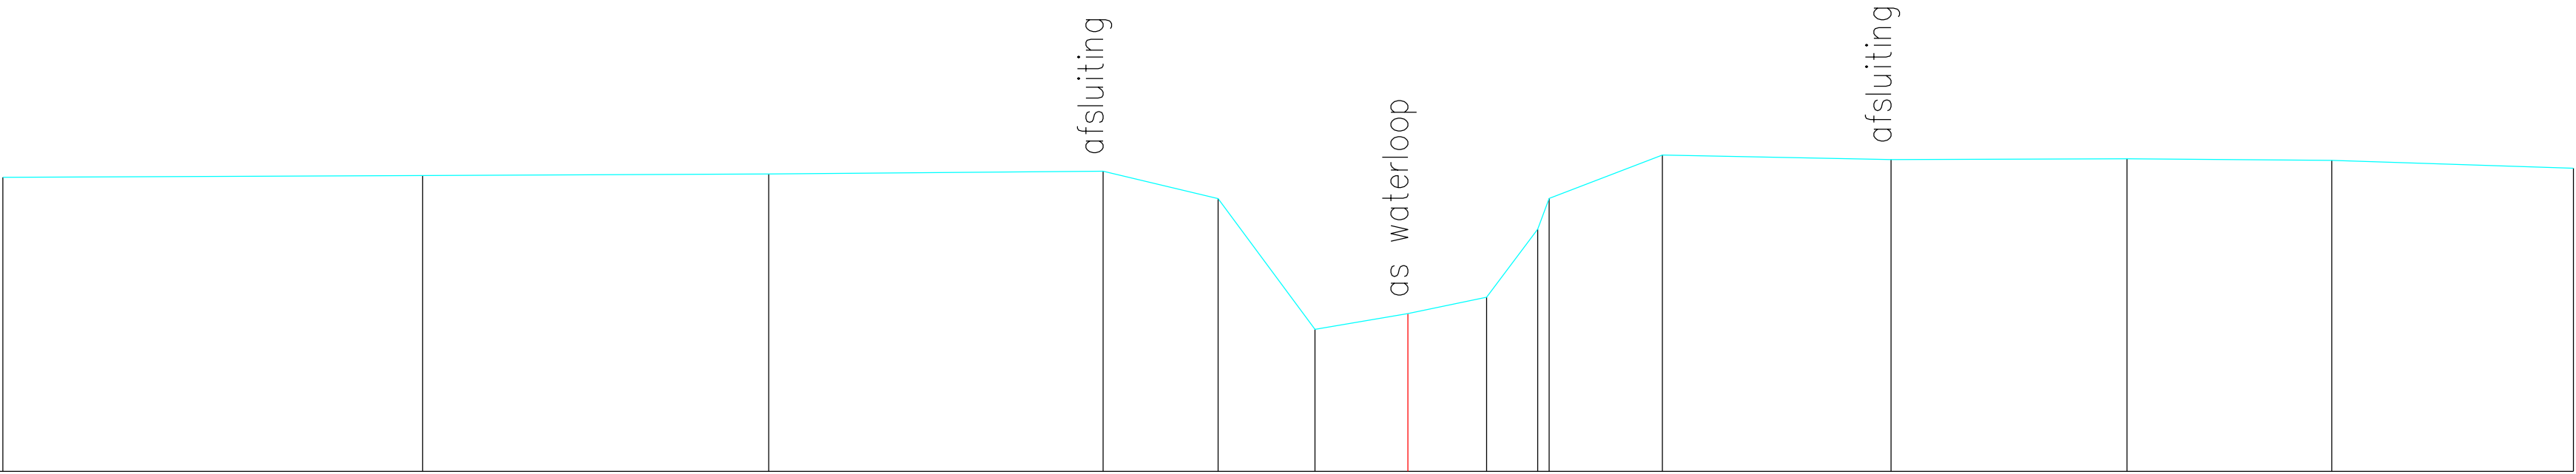

Terreinhoogte	18.44	18.46	18.48	18.51	18.19	16.66	16.85	17.04	17.83	18.19	18.70	18.65	18.66	18.64	18.55
Tussenafstand		4.91	4.05	3.91	1.34	1.13	1.09	0.92	0.60	0.13	1.32	2.67	2.76	2.40	2.82