


DP199

Lsch 1/100

Hsch 1/100

V—vlak
15.00m.

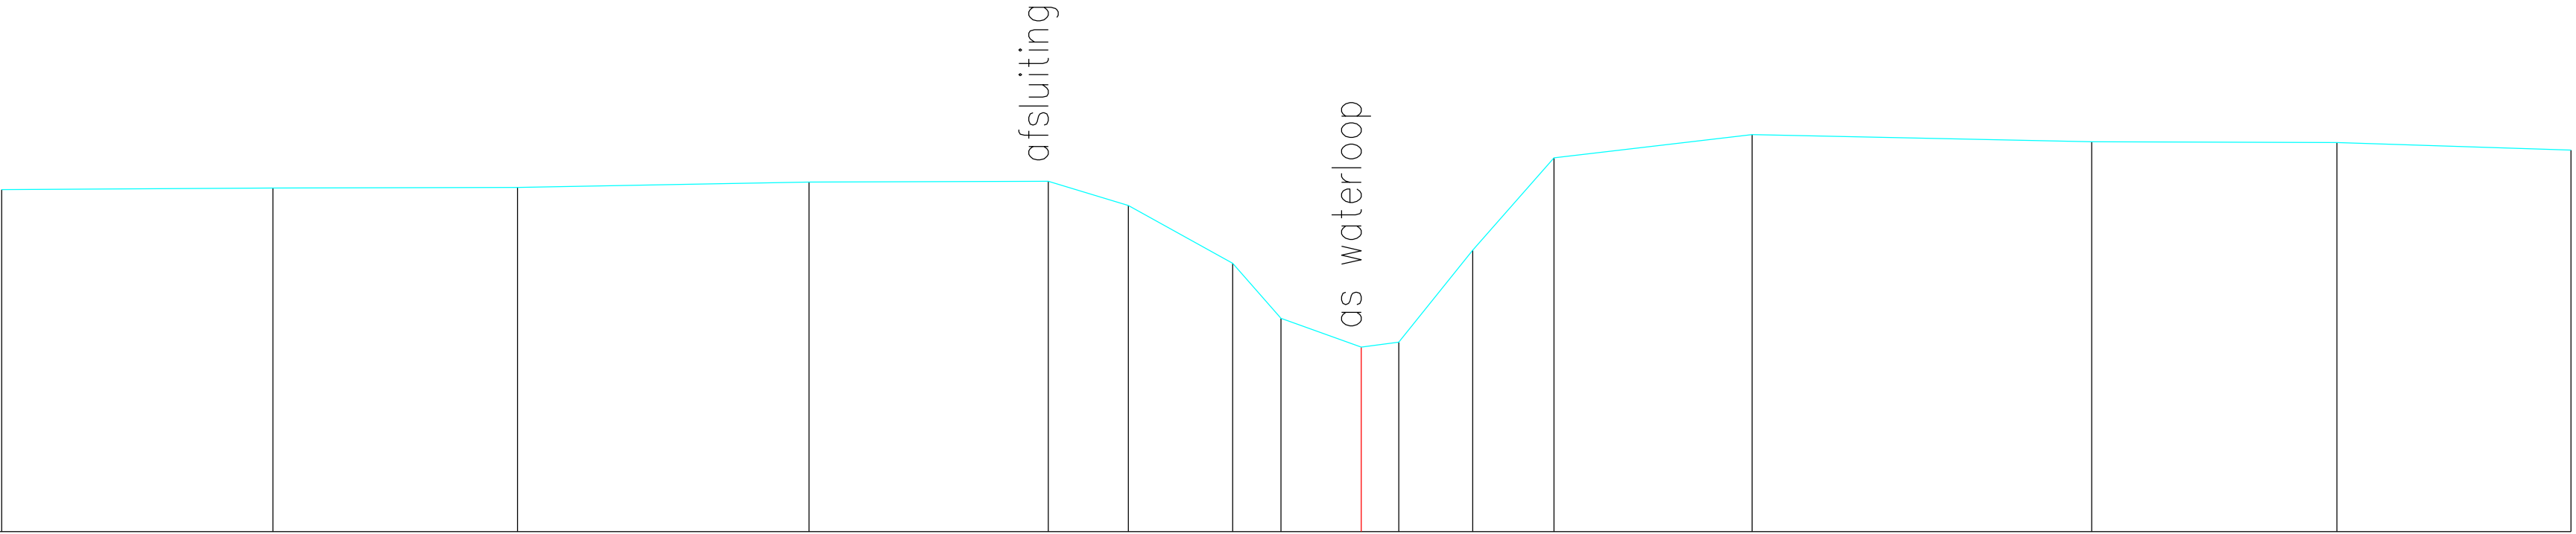

Terreinhoogte	18.49	18.50	18.51	18.56	18.57	18.32	17.74	17.17	16.88	16.93	17.87	18.81	19.05	18.97	18.97	18.89
Tussenafstand	2.76	2.49	2.97	2.44	0.81	1.06	0.49	0.82	0.38	0.75	0.83	2.02	3.46	2.50	2.38	