


DP20
Lsch 1/100
Hsch 1/100

V-vlak
8.00m.

Devebeek – KW20
Vuilputstraat

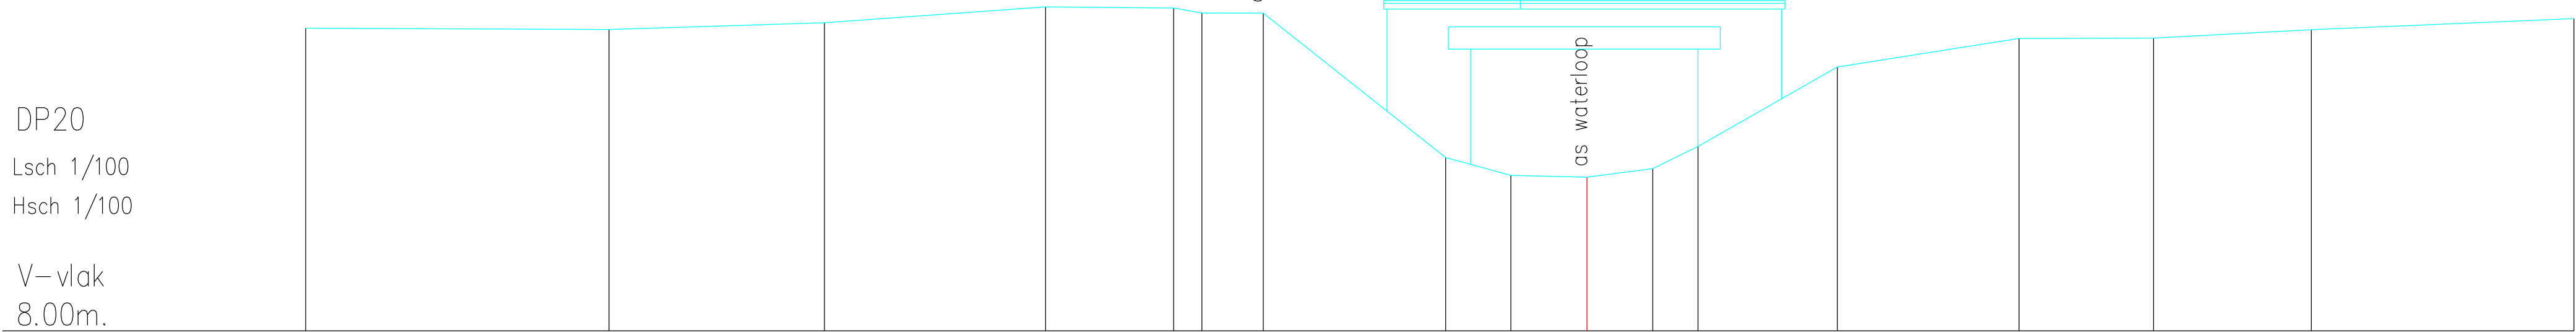

Terreinhoogte	13.43	13.40	13.52	13.81	13.79	13.70	13.69	11.11	10.79	10.76	10.91	11.31	12.73	13.24	13.25	13.40	13.60
Tussenafstand	5.44	3.87	3.97	2.30	0.51	1.10	3.27	1.17	1.37	1.18	0.81	2.50	3.26	2.42	2.83	4.71	