


DP21
Lsch 1/100
Hsch 1/100

V—vlak
8.00m.

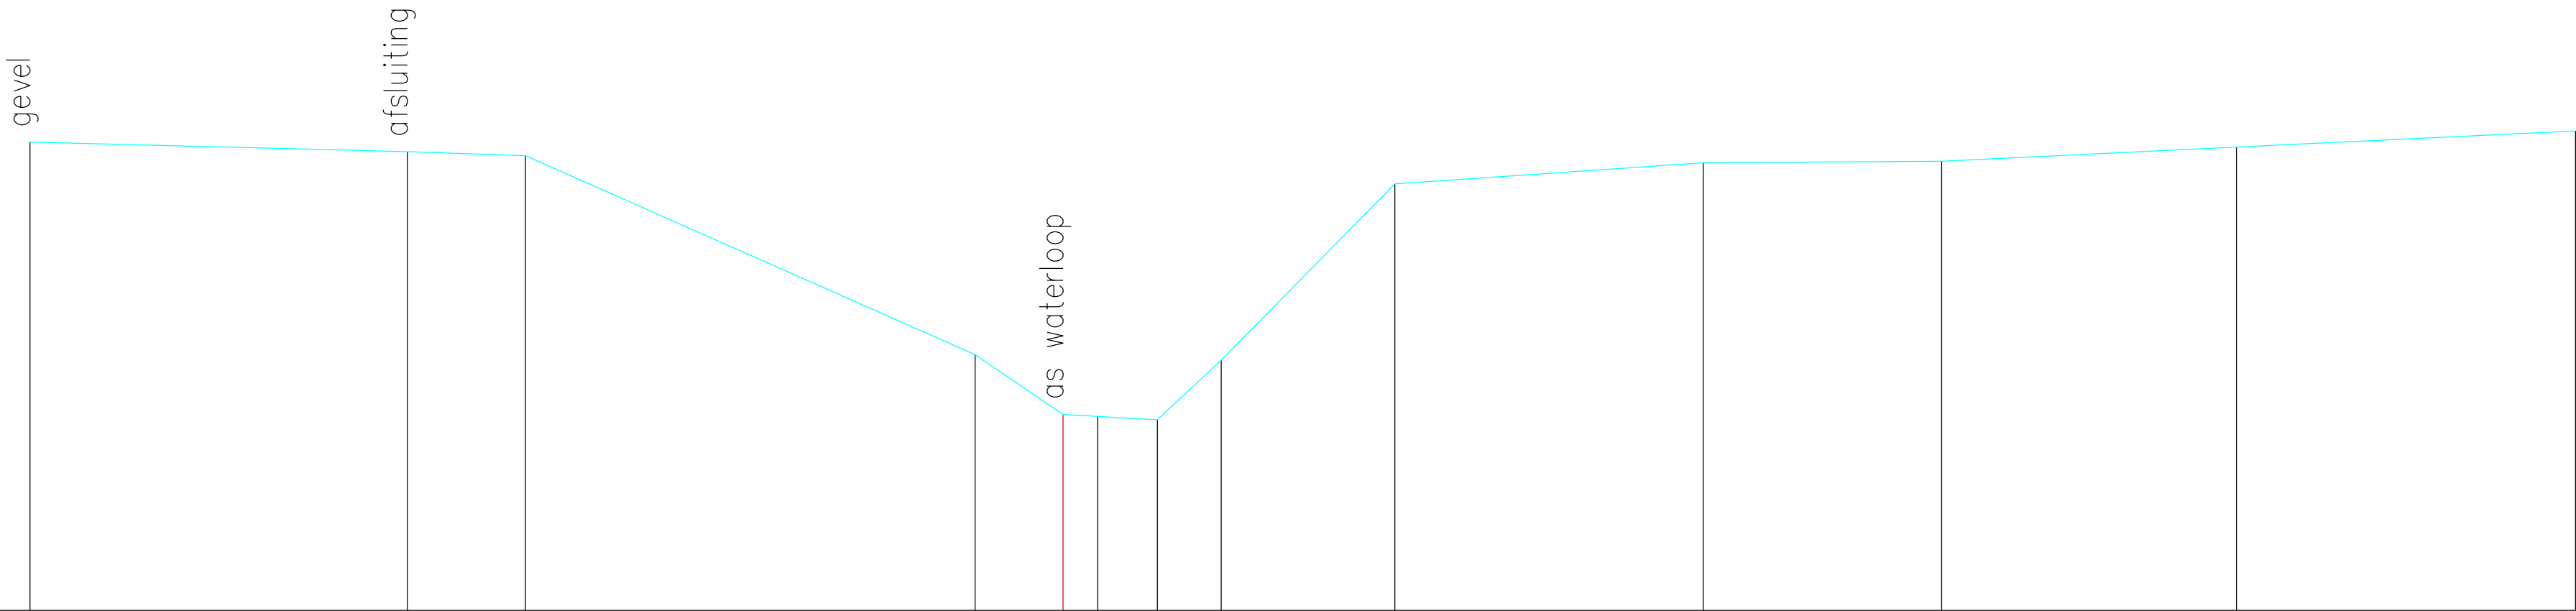

Terreinhoogte	13.86	13.74	13.69	11.20	10.45	10.43	10.39	11.13	13.34	13.60	13.62	13.80	14.00
Tussenafstand	4.72	1.48	5.63	1.10	0.43	0.75	0.80	2.17	3.86	2.99	3.69	4.25	